



NUMBER	DATE	REVISION TABLE	REVISOR	DESCRIPTION

**TIMBER FRAME
EXAMPLE**

DRAWINGS PROVIDED BY:
CHIEF ARCHITECT
www.chiefarchitect.com
208.292.3400

DATE:

6/1/2015

SCALE:

SHEET:

A1



REVISION TABLE	NUMBER	DATE	REVISION BY	DESCRIPTION

**TIMBER FRAME
EXAMPLE**



**FIRST FLOOR LAYOUT
POST AND BEAM LAYOUT**

DRAWINGS PROVIDED BY:
CHIEF ARCHITECT
www.chiefarchitect.com
208.292.3400

DATE:
6/1/2015

SCALE:

SHEET:
A2

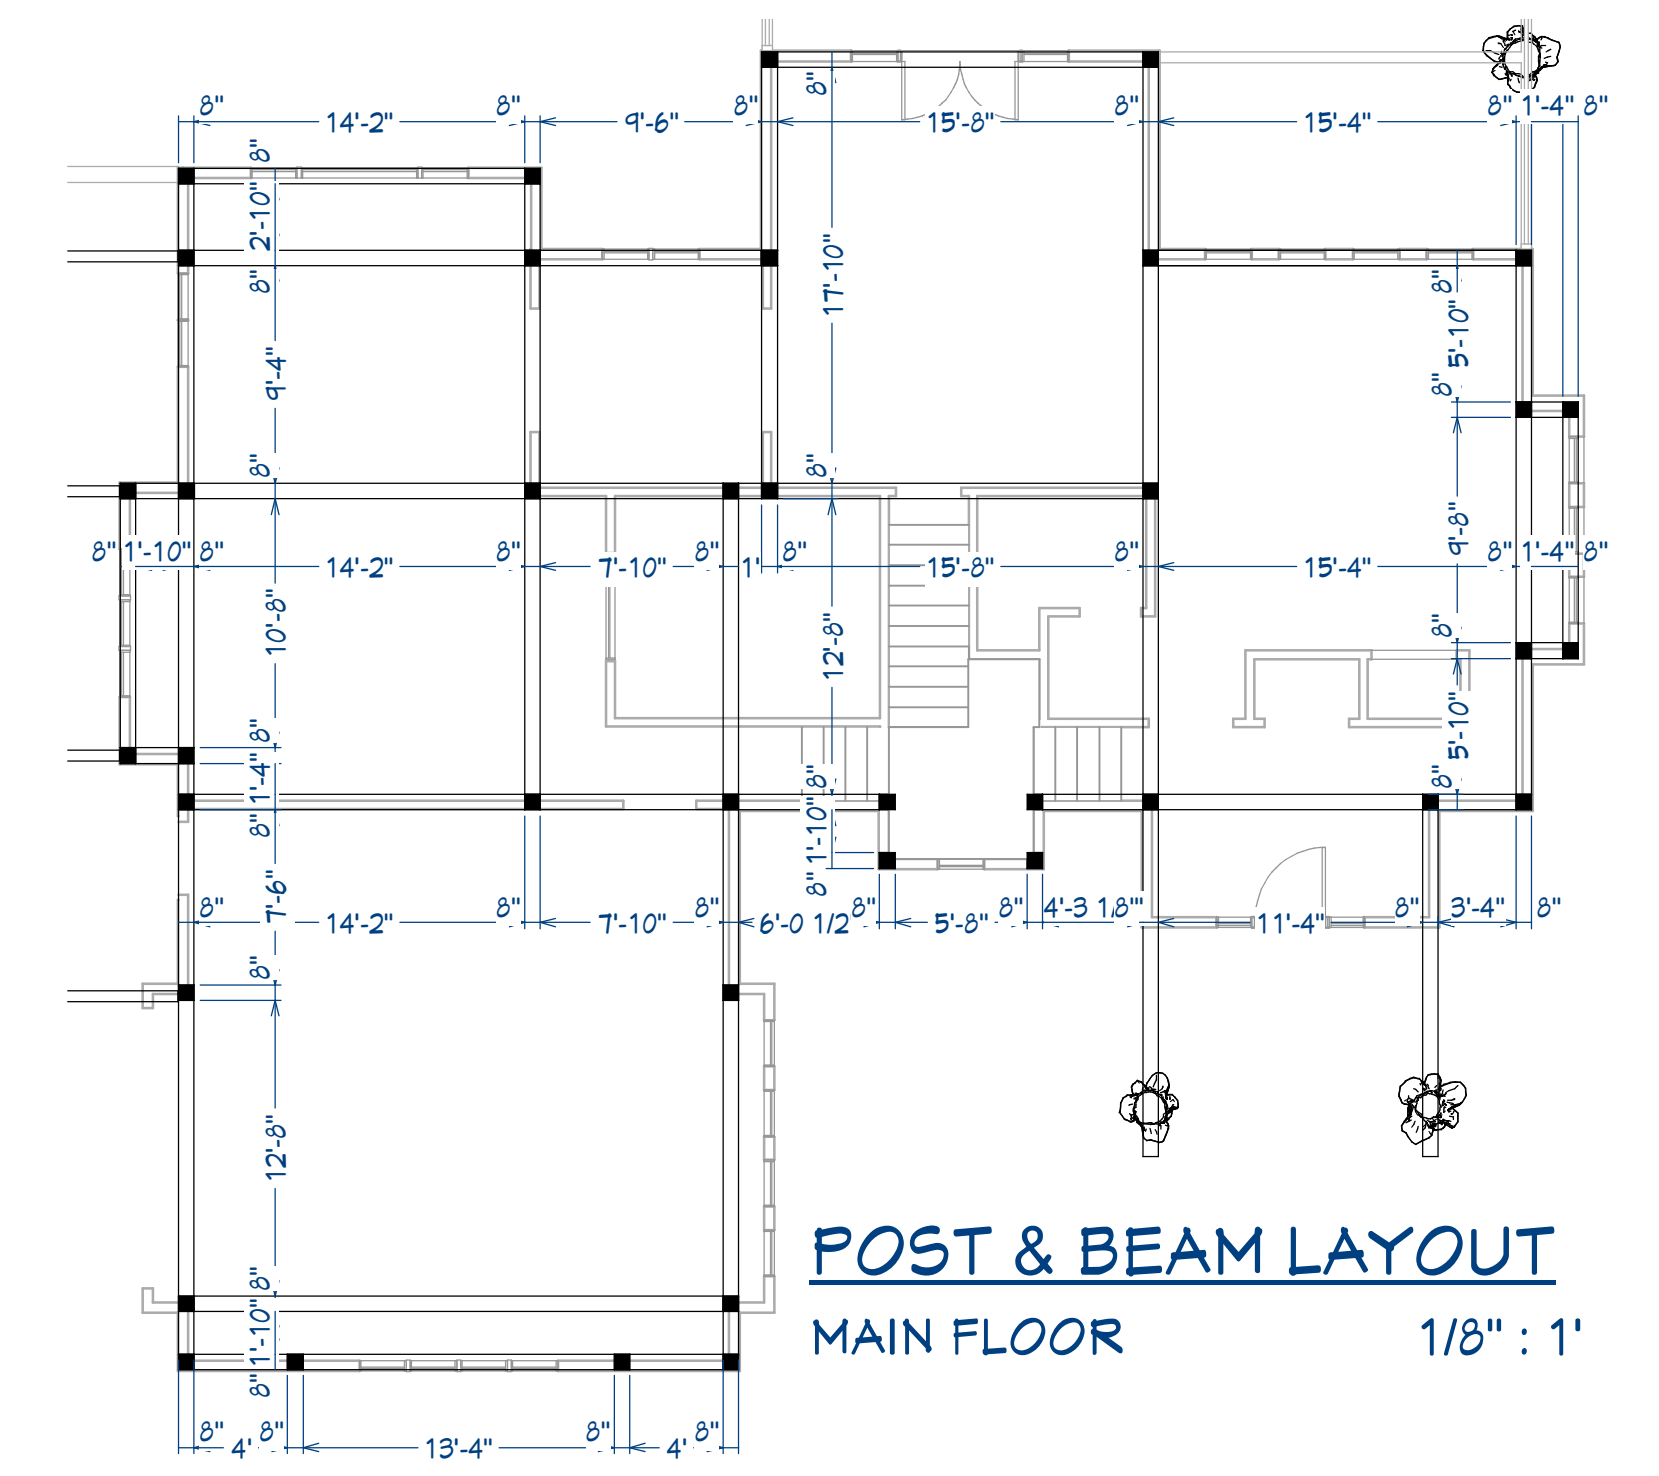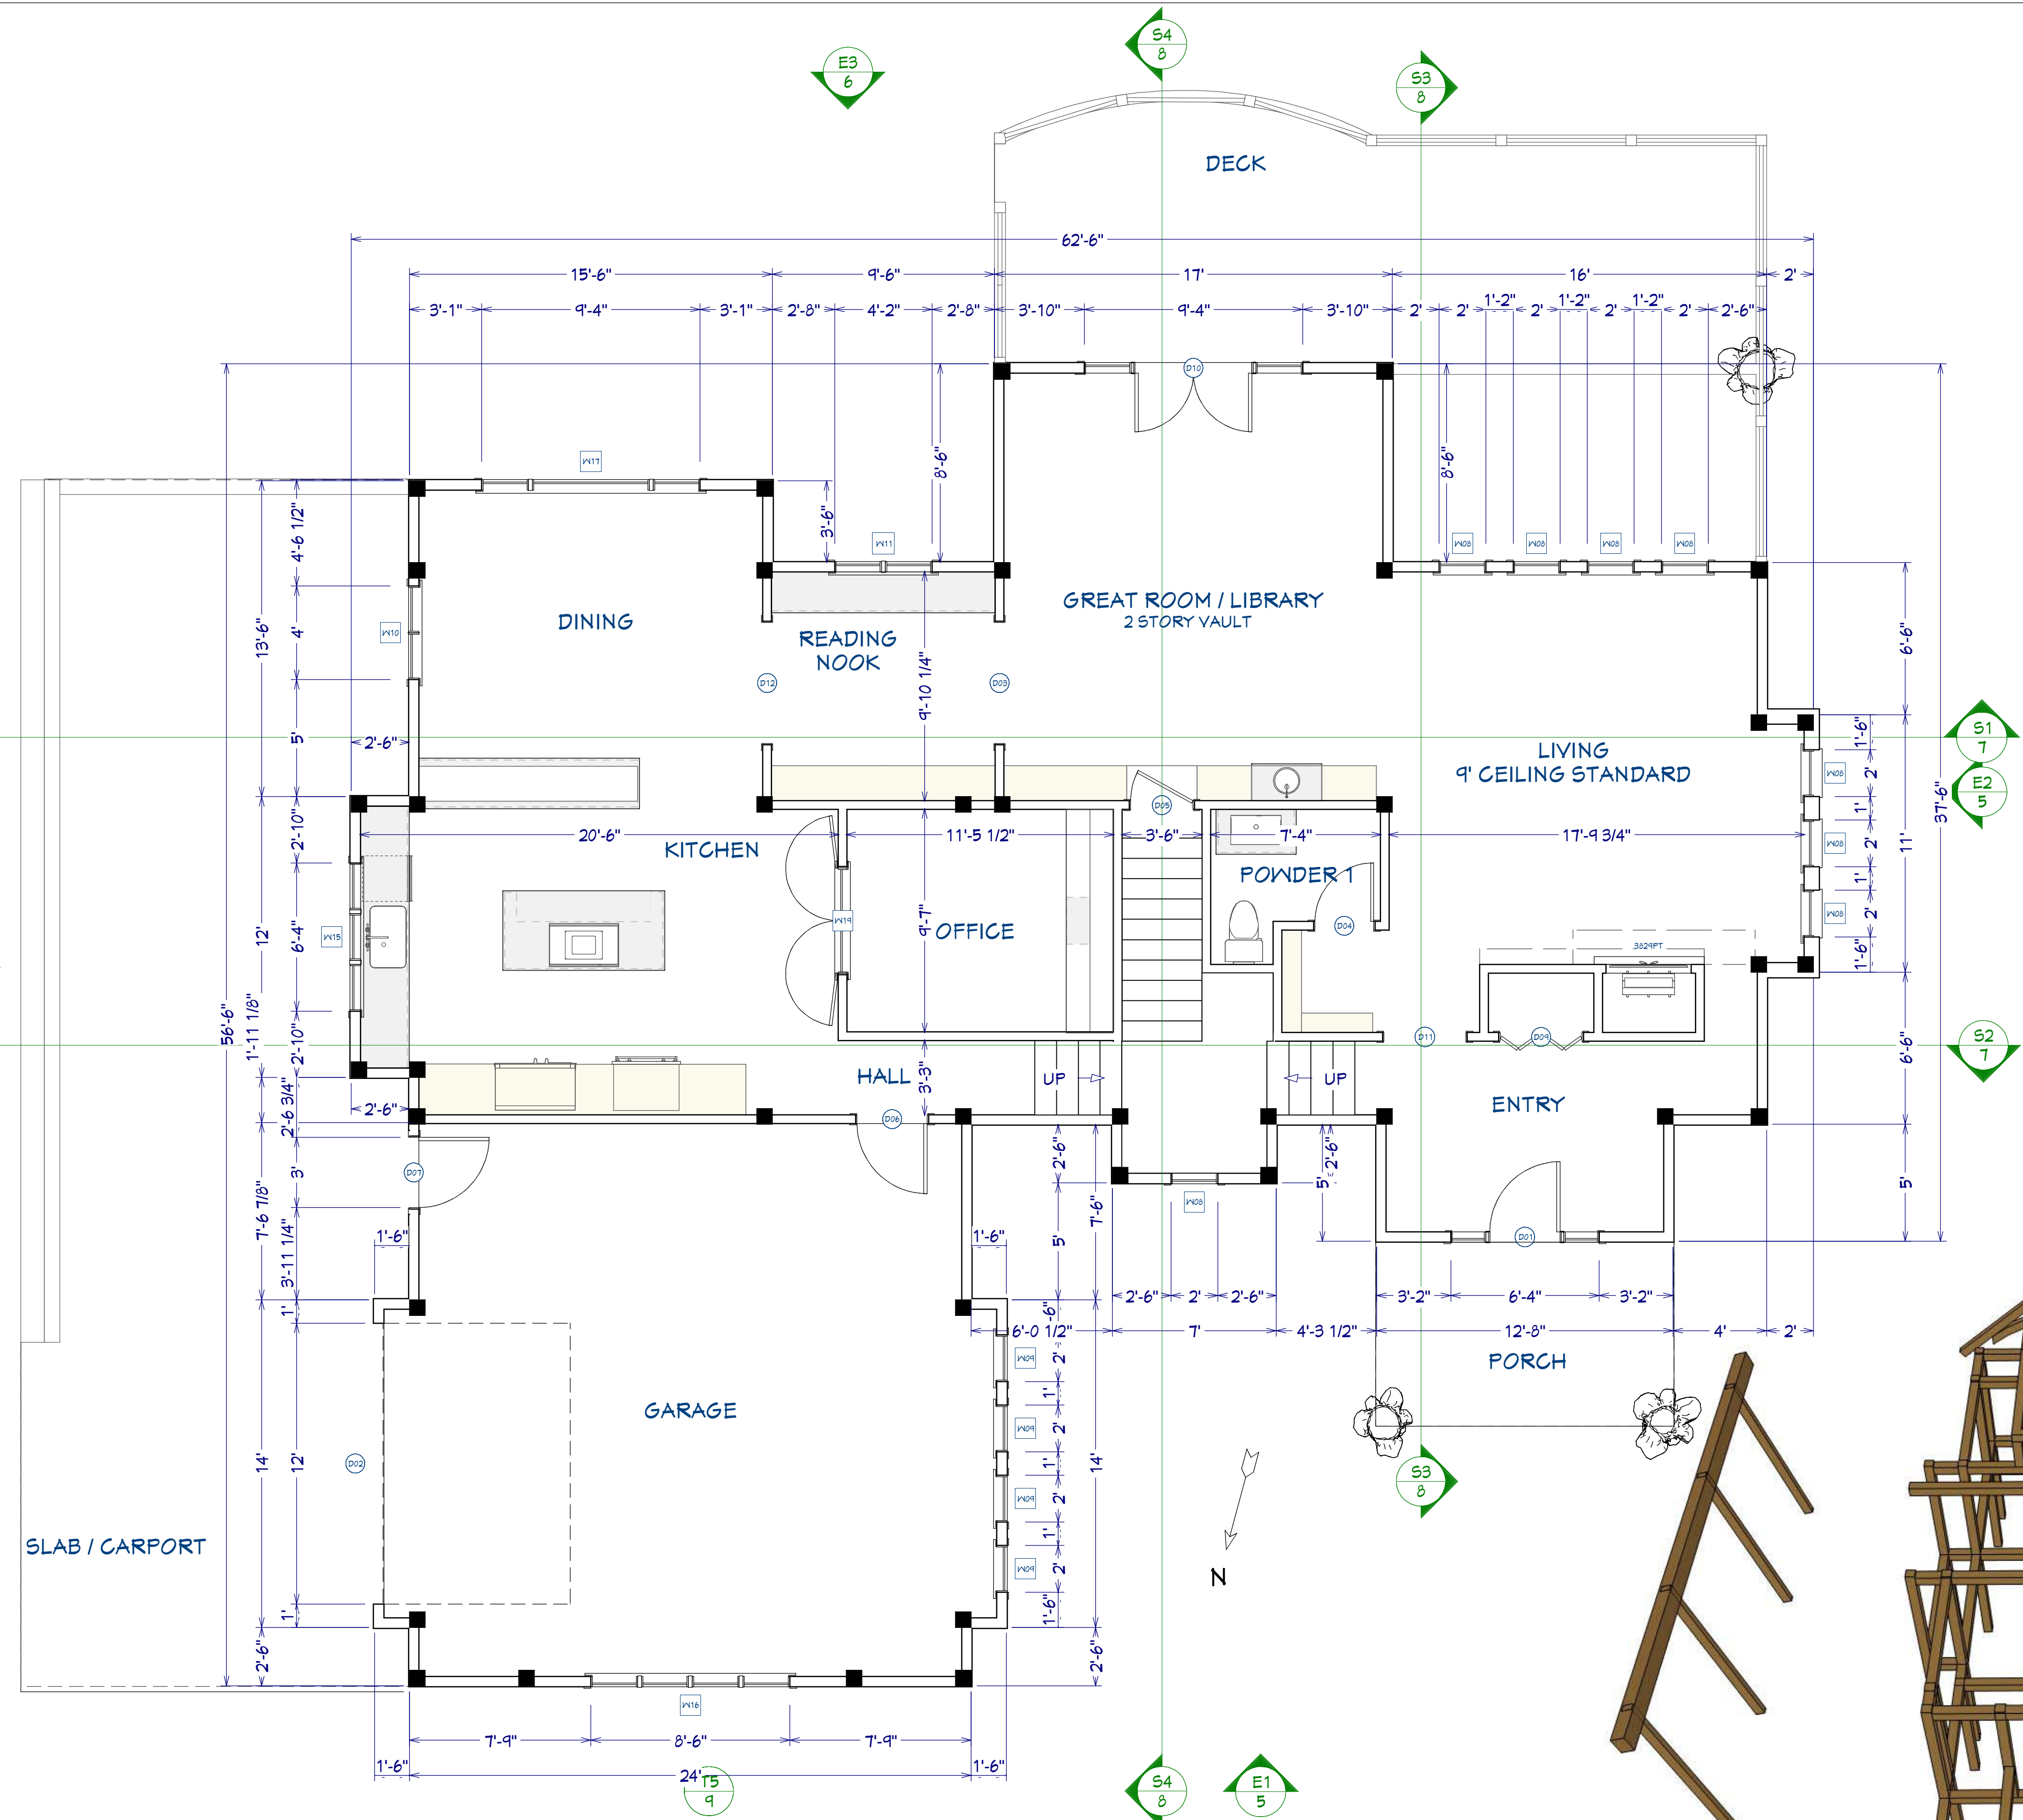



REVISION TABLE	
NUMBER	DATE

**TIMBER FRAME
EXAMPLE**

**SECOND FLOOR LAYOUT
POST AND BEAM LAYOUT**

DRAWINGS PROVIDED BY:
CHIEF ARCHITECT
www.chiefarchitect.com
208.292.3400


DATE:

6/1/2015


SCALE:

SHEET:



A3

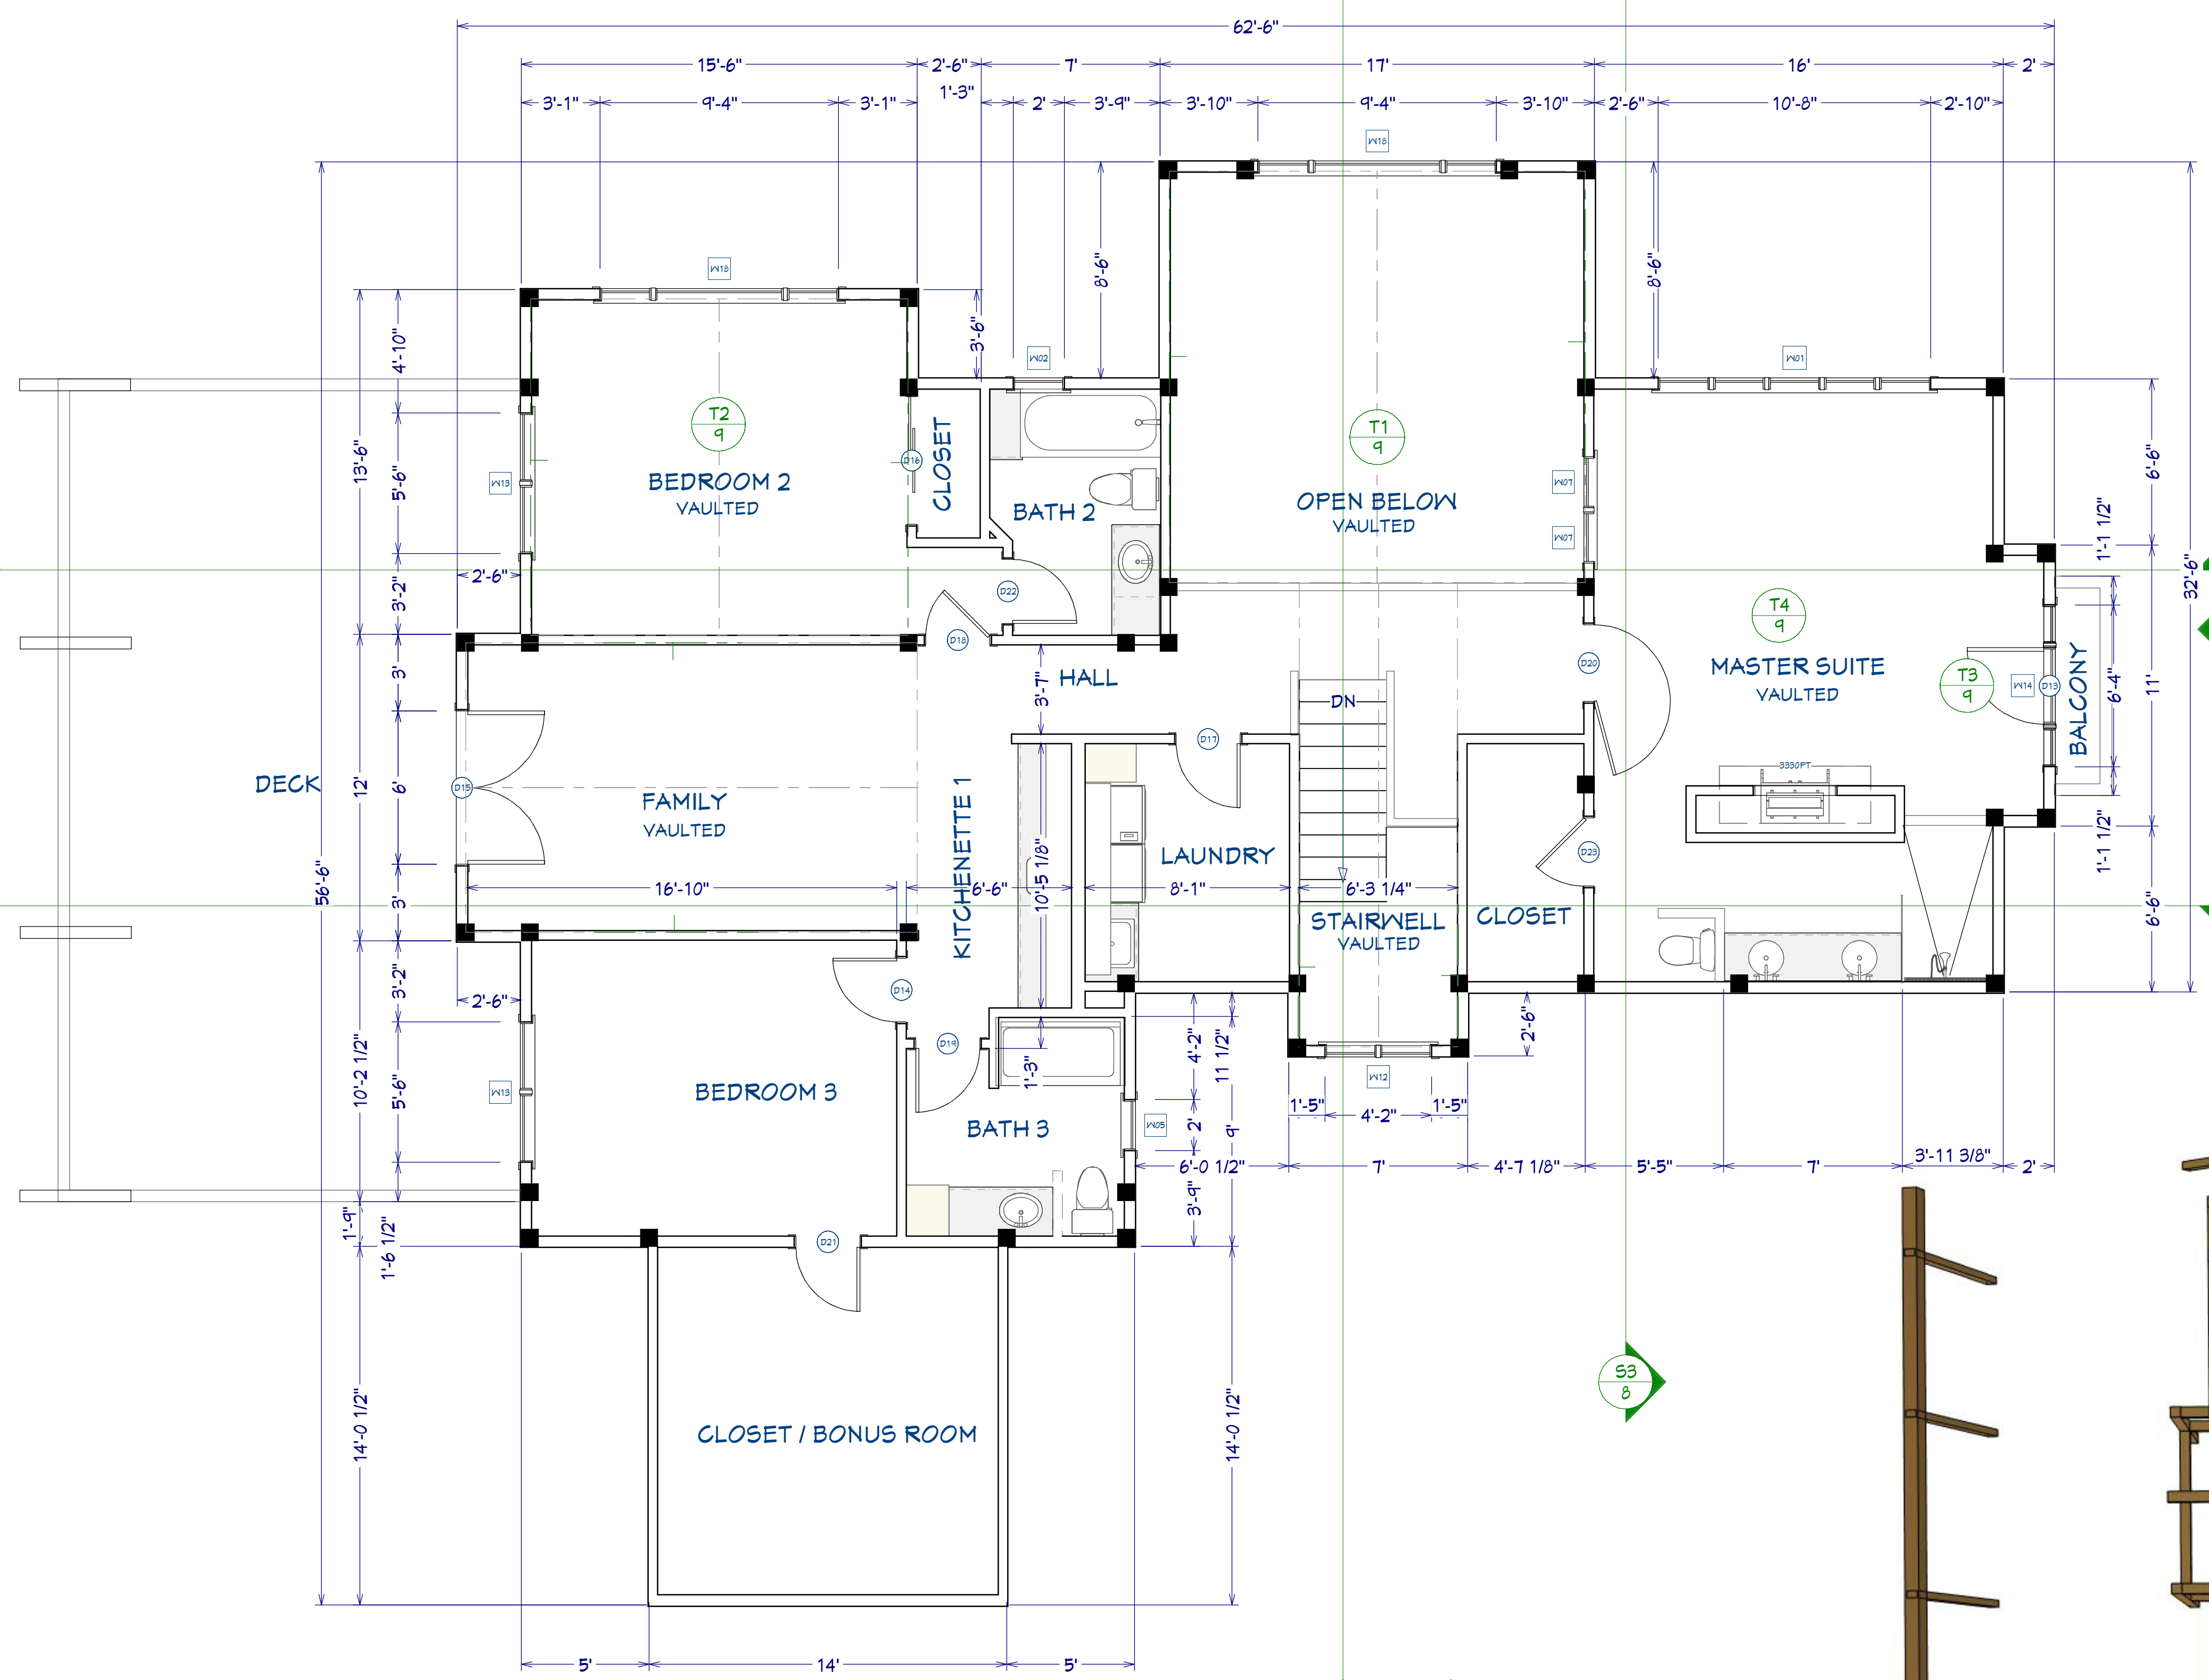


SECOND FLOOR LAYOUT
LIVING AREA: 1737 sq ft 1/4" : 1'

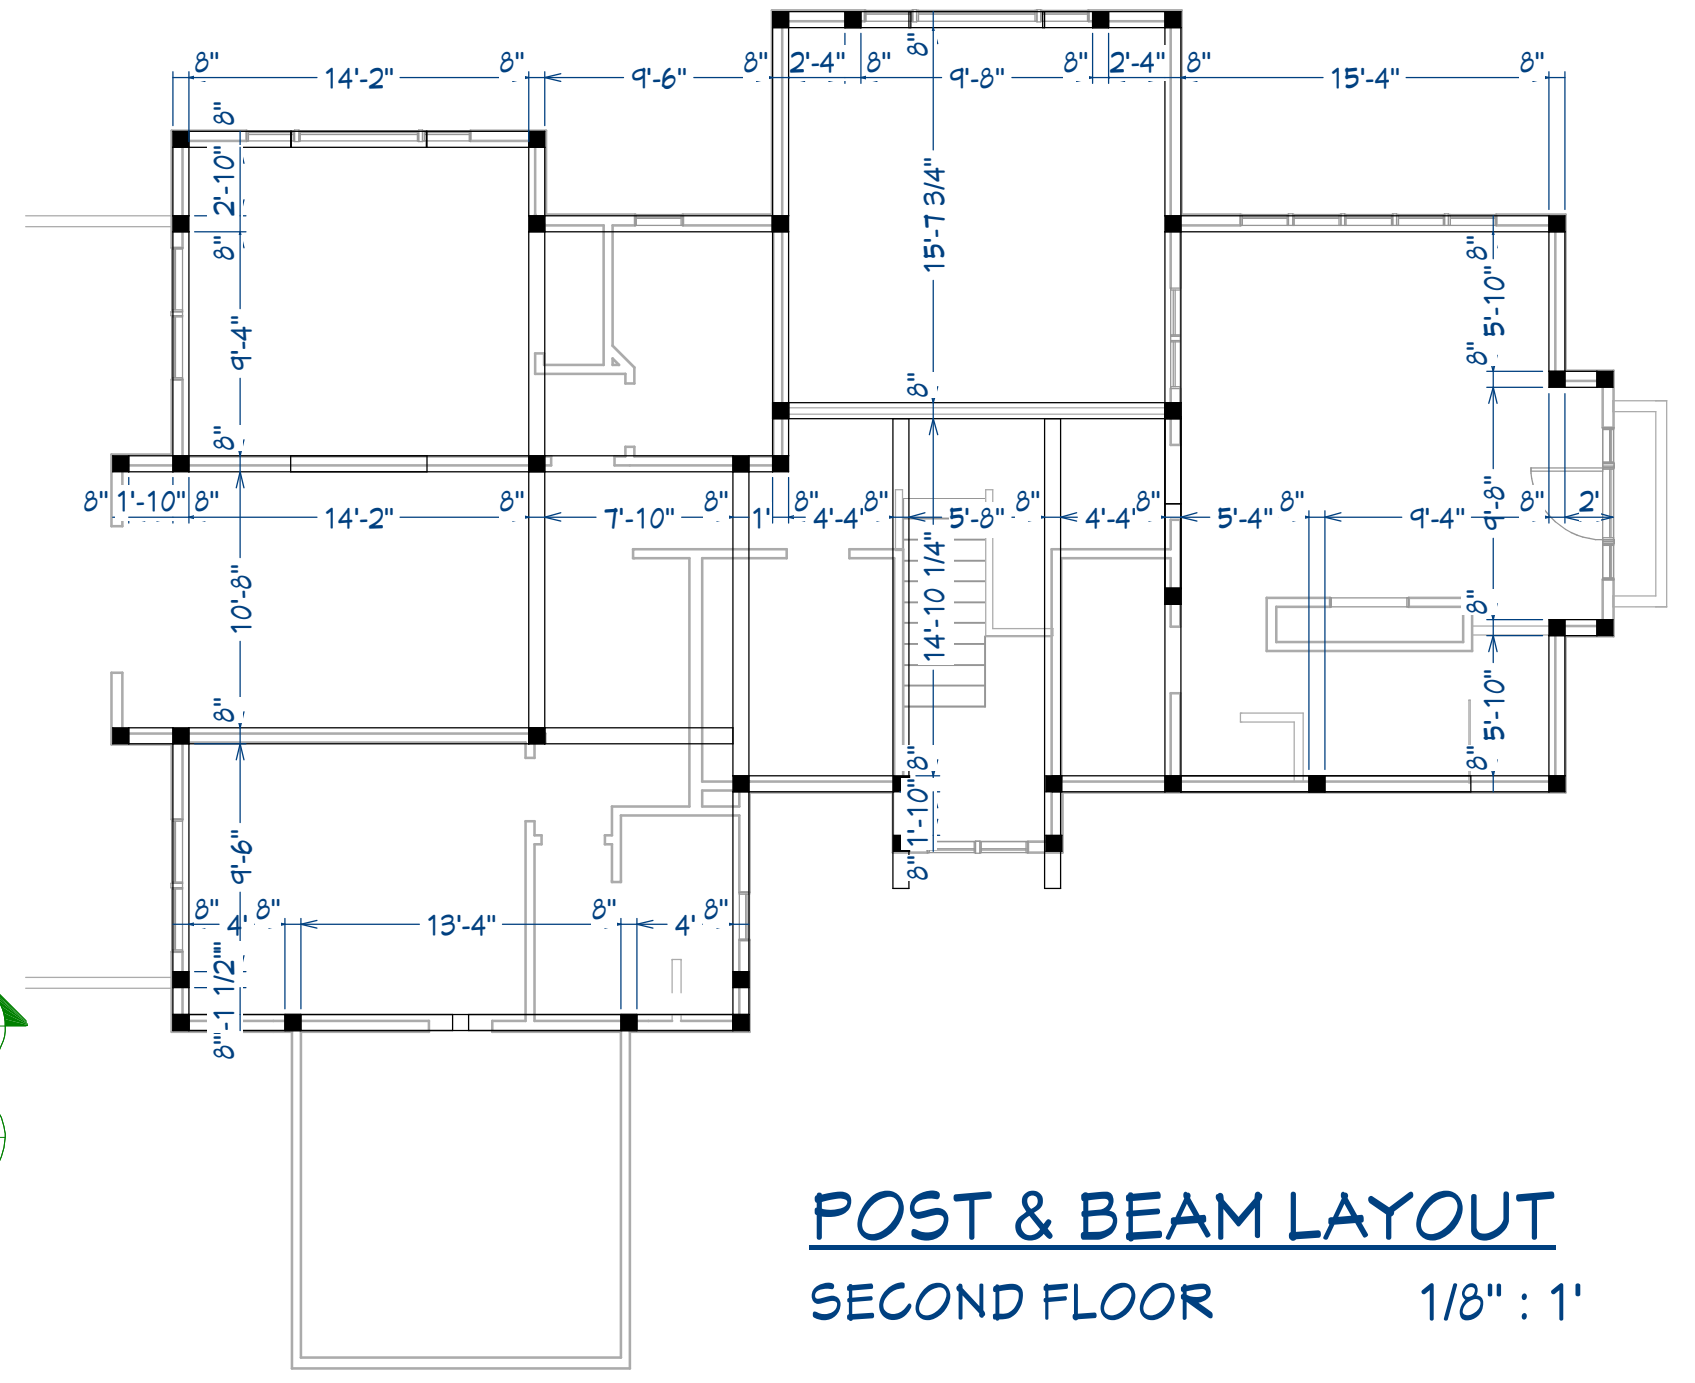


POST & BEAM LAYOUT
SECOND FLOOR 1/8" : 1'

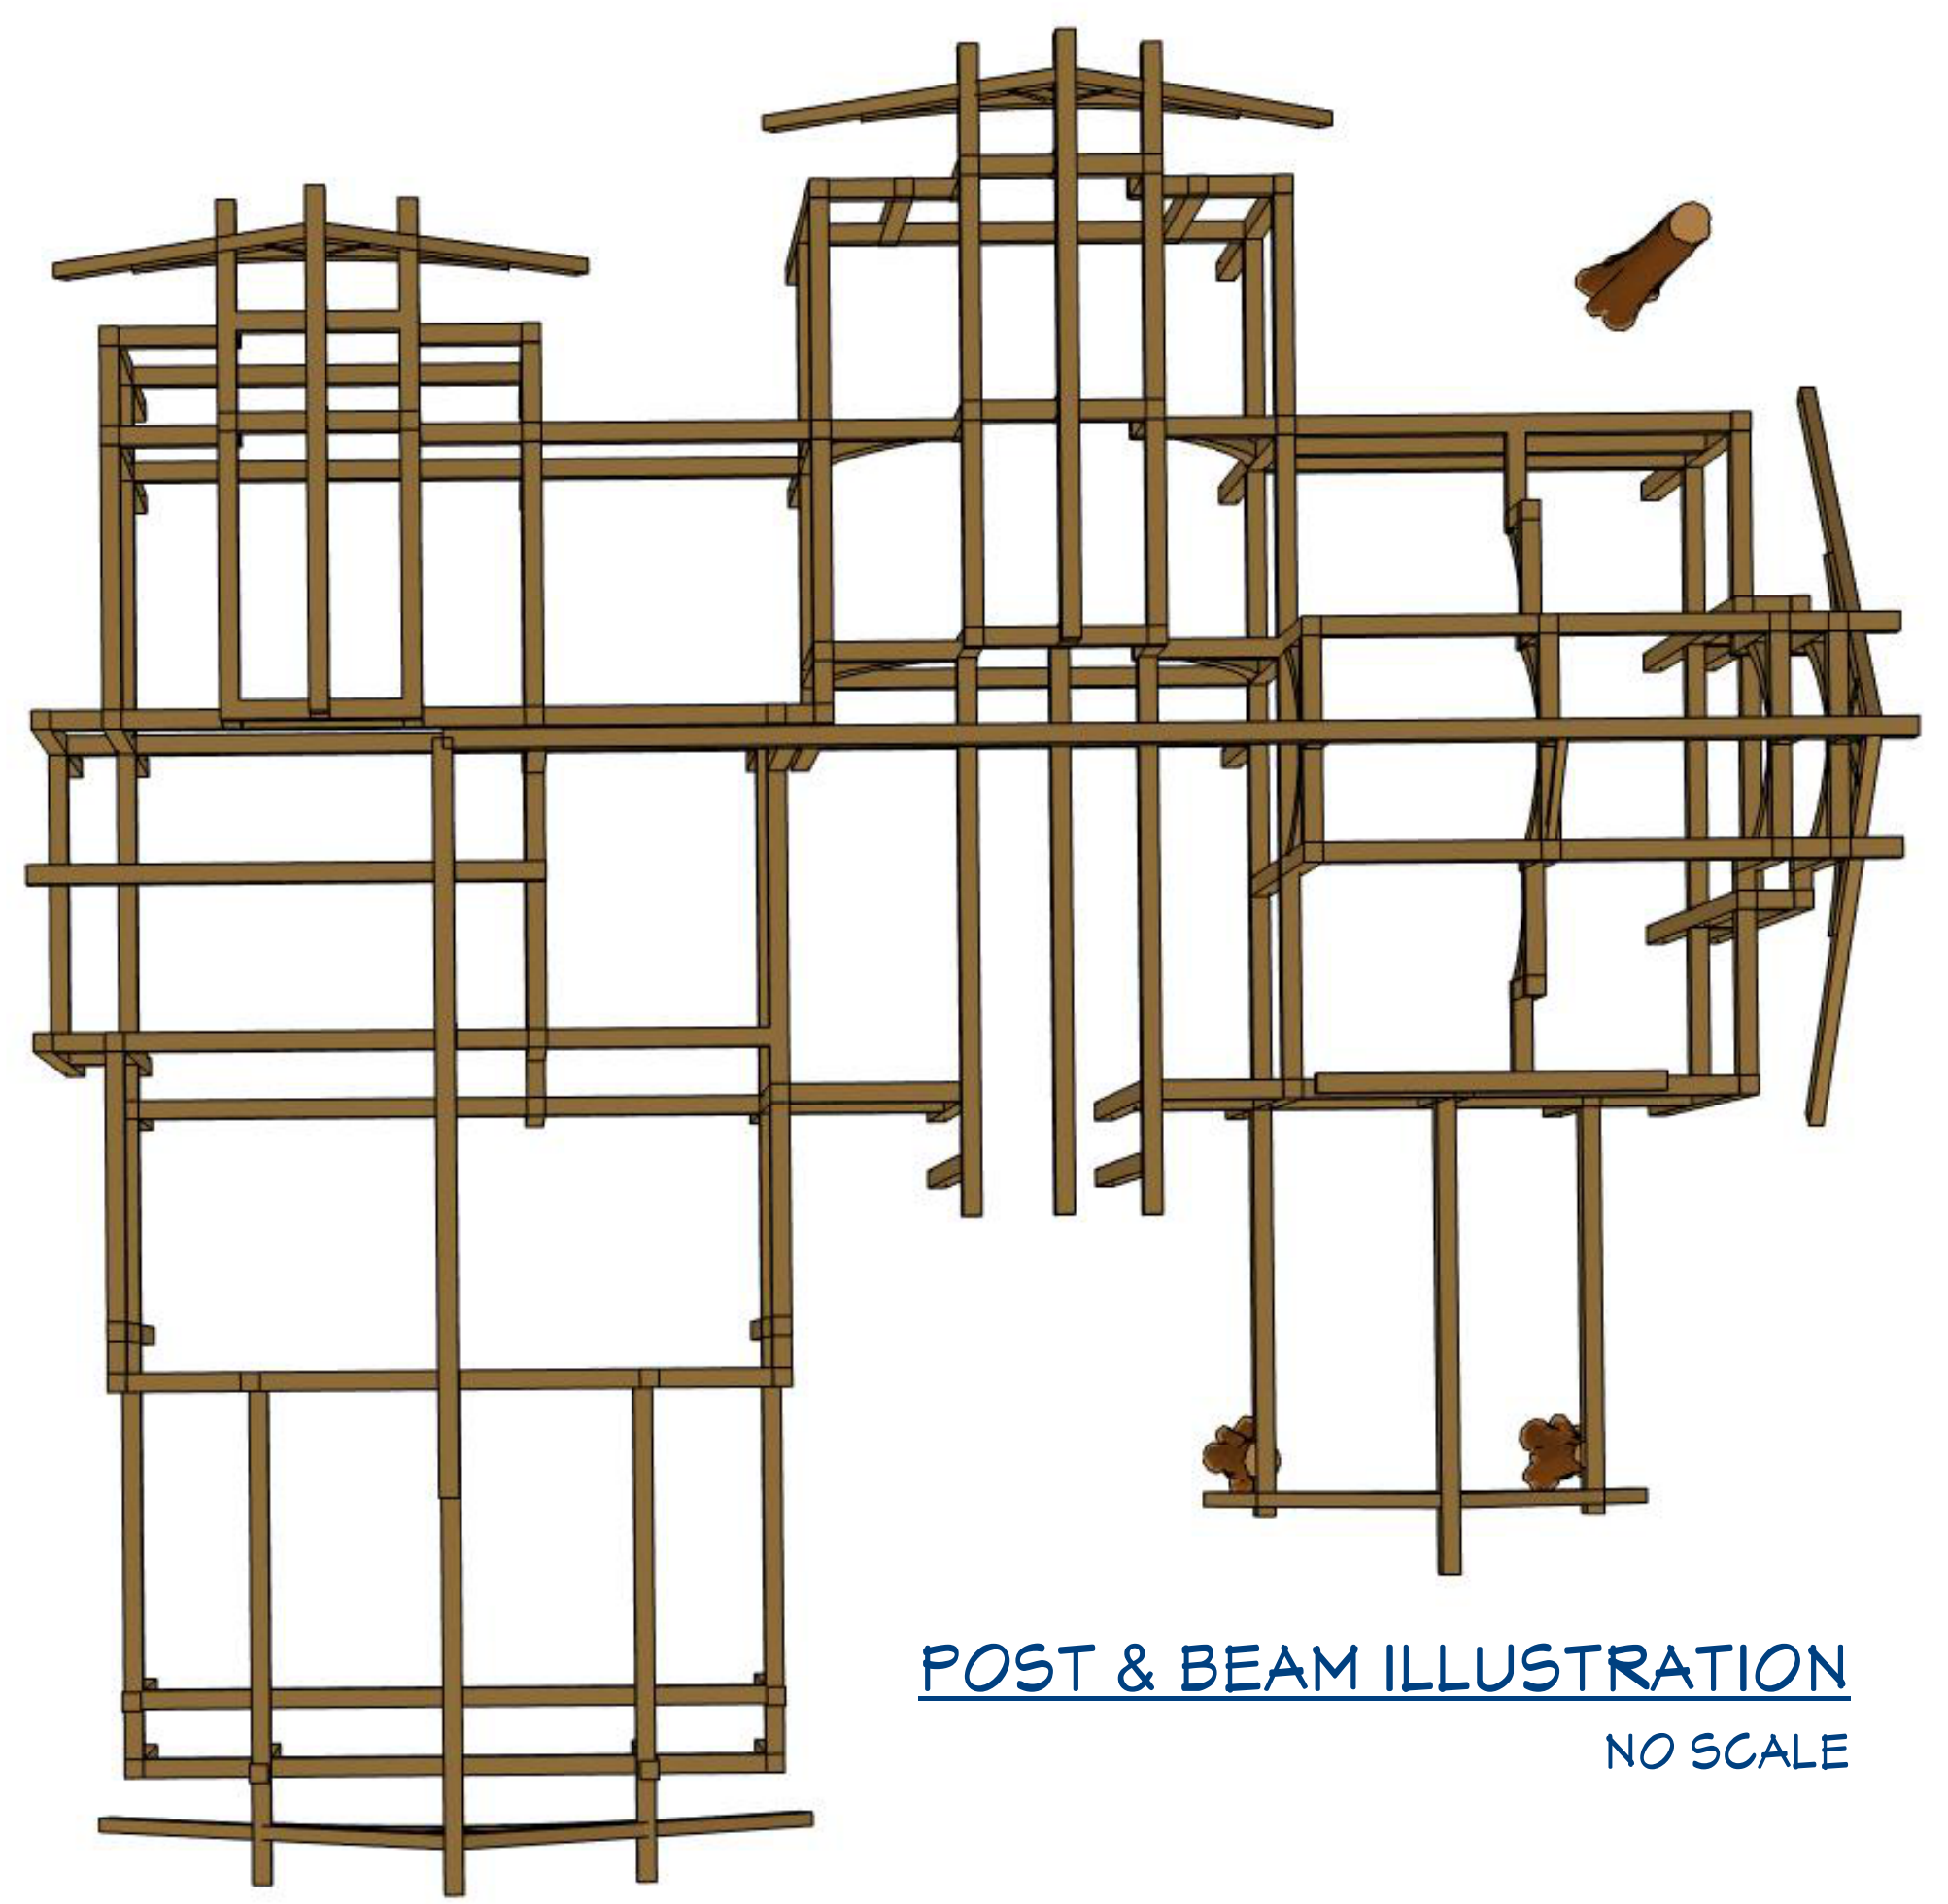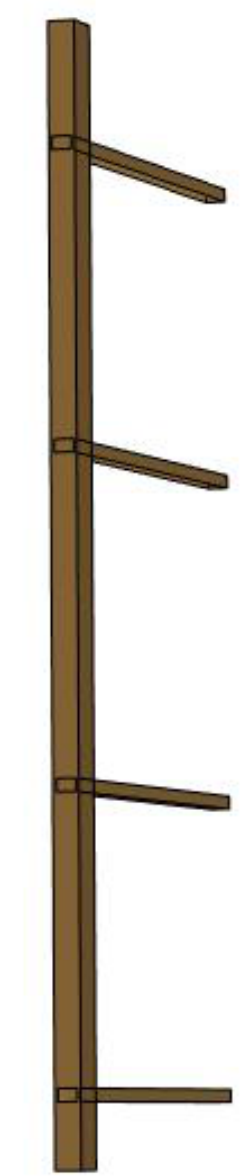

POST & BEAM ILLUSTRATION
NO SCALE

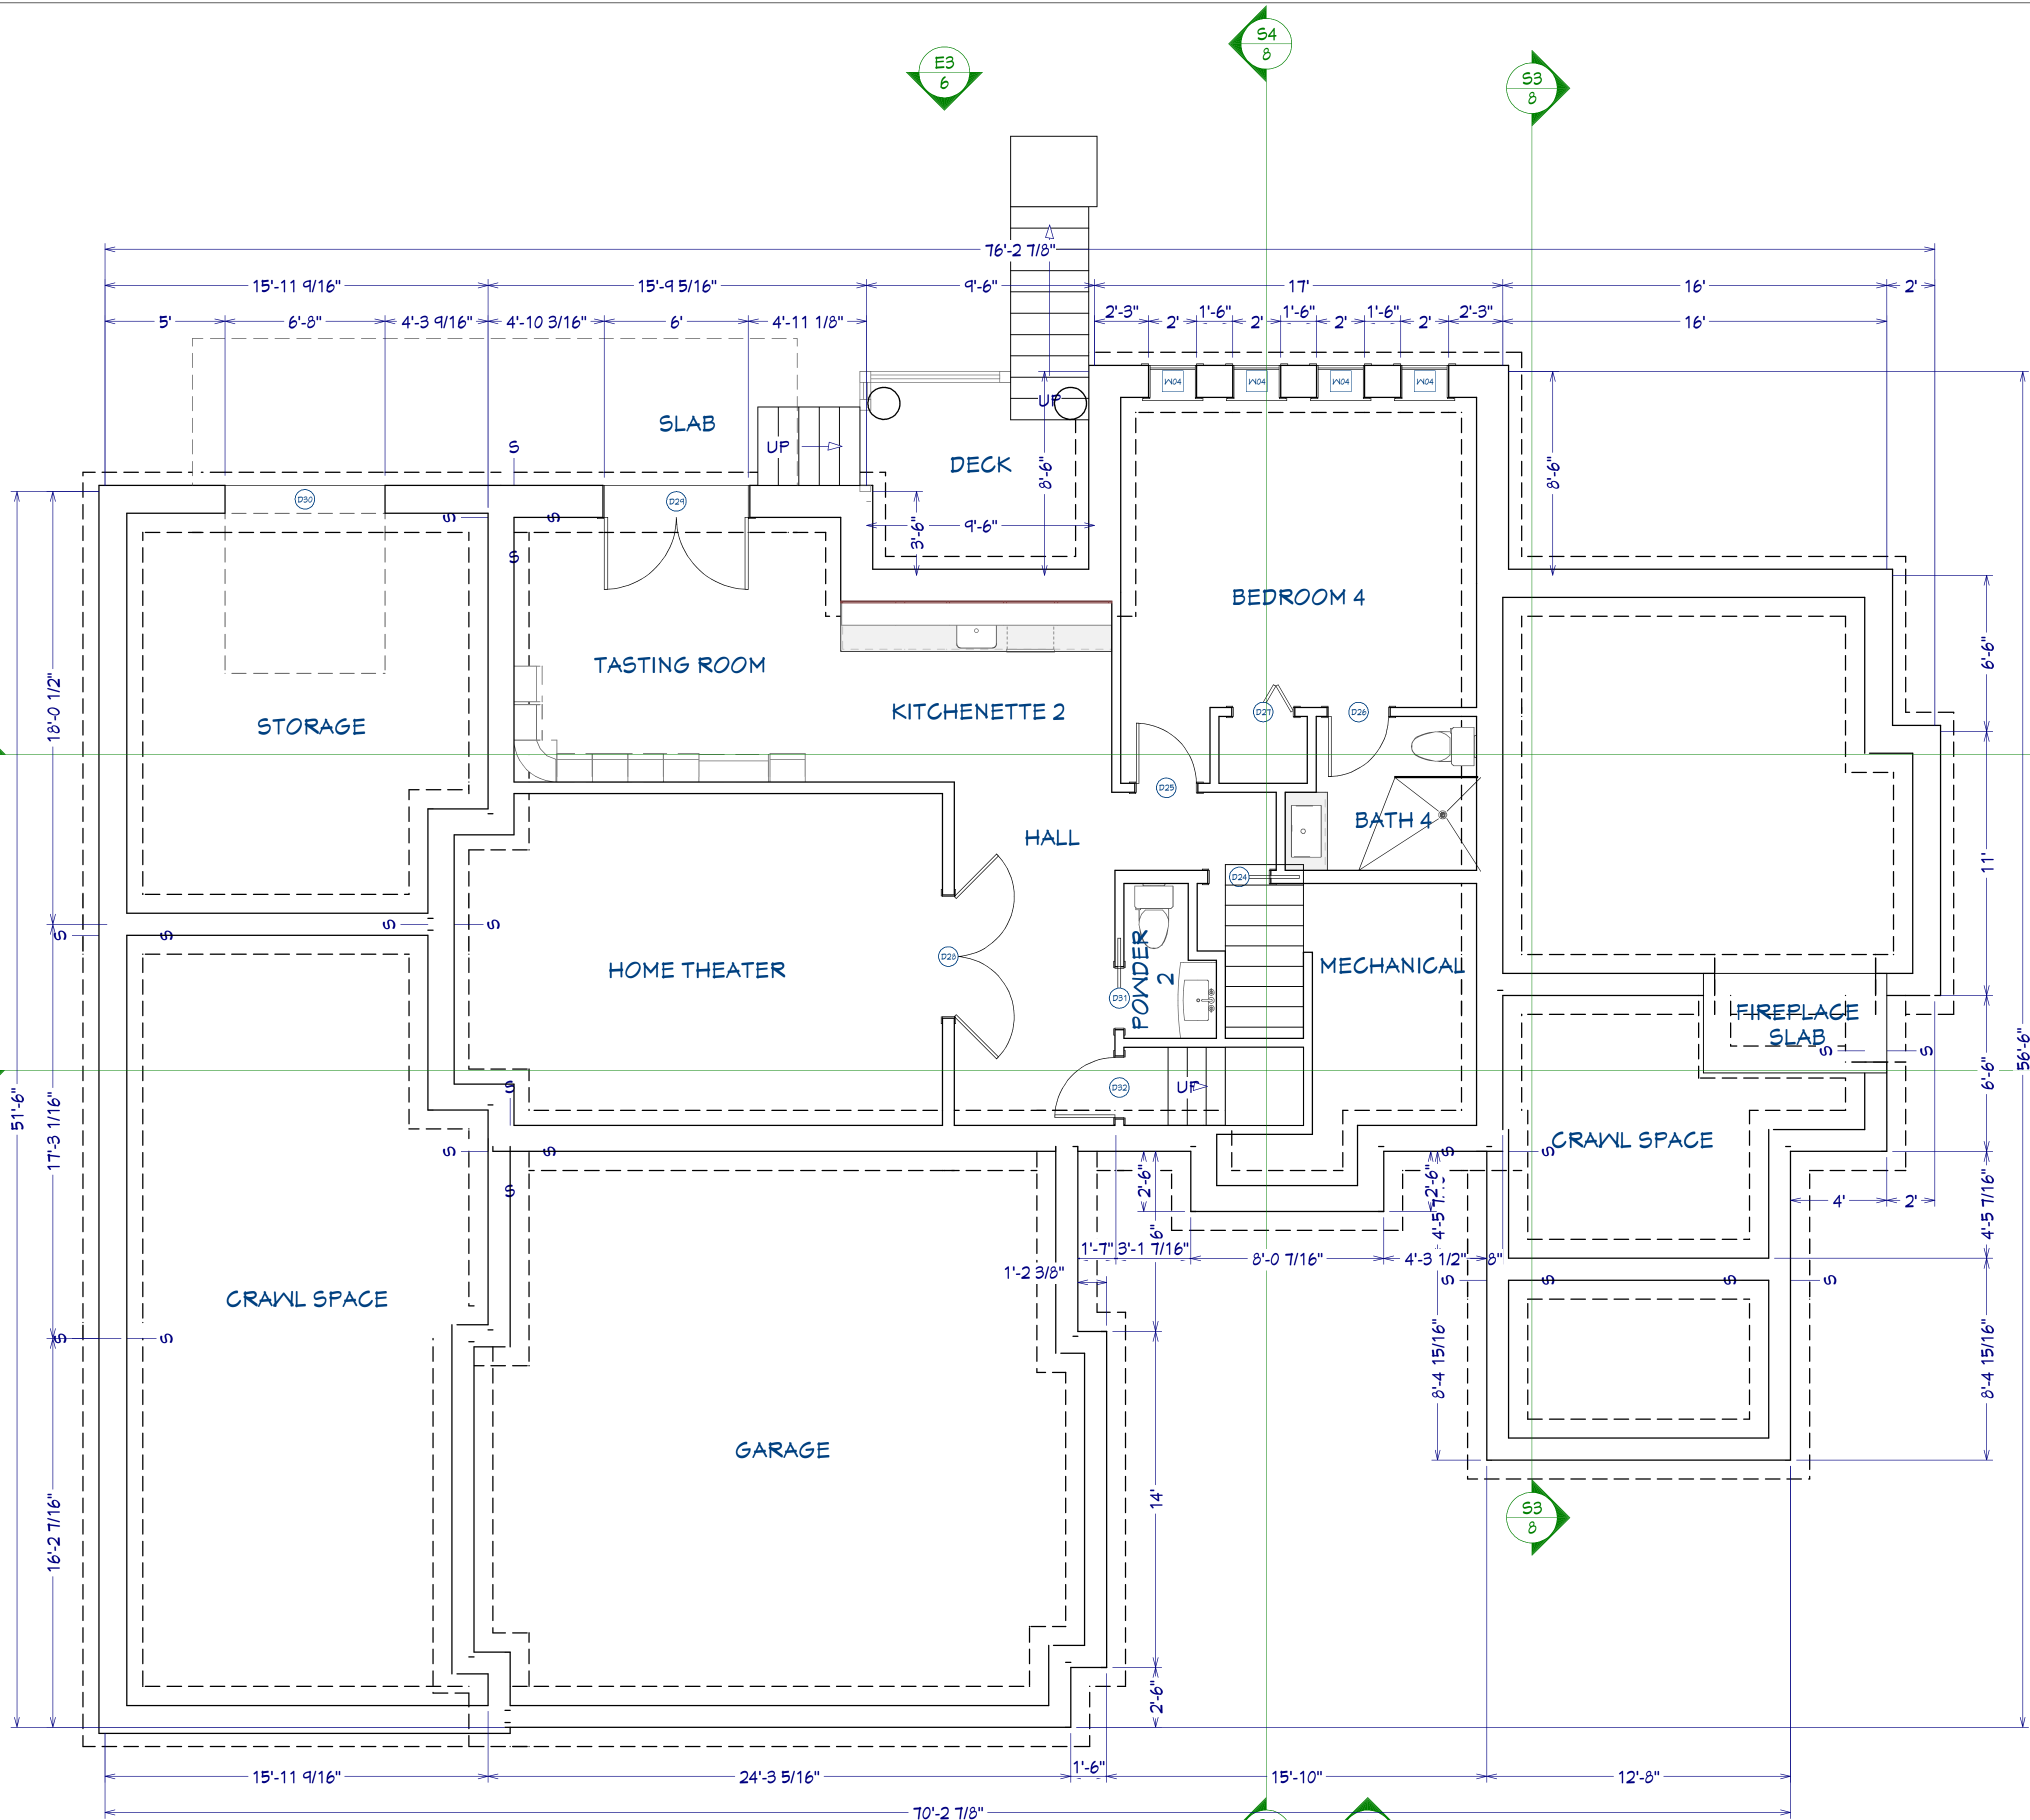

BASEMENT FLOOR LAYOUT
 LIVING AREA: 1124 sq ft 1/4" : 1'

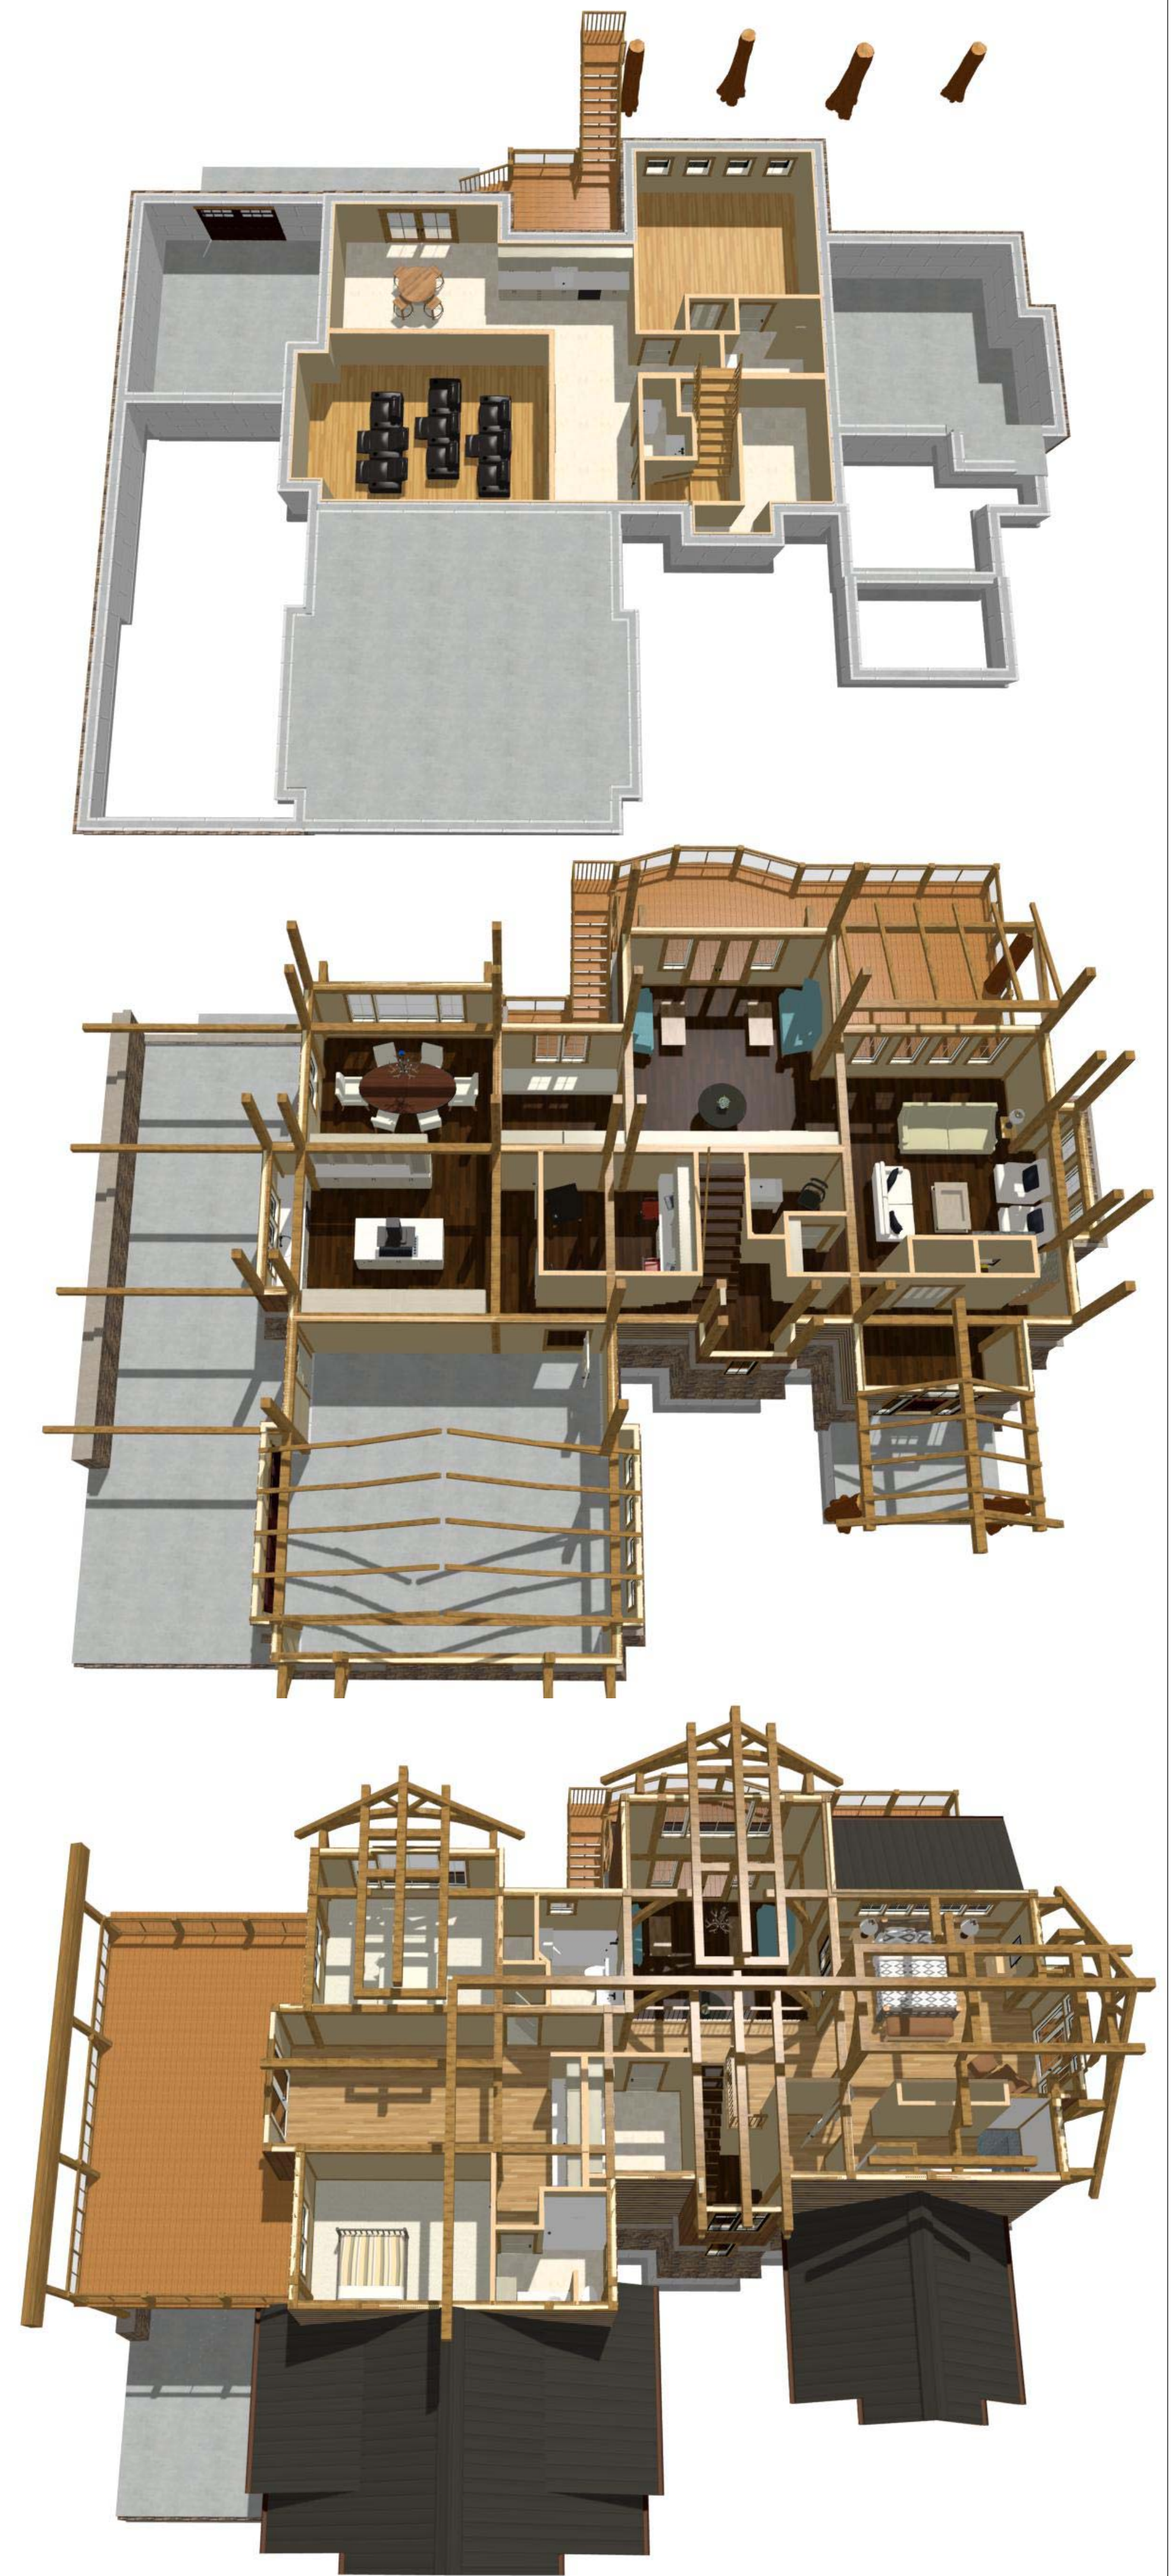

NUMBER	DATE	REVISION	DESCRIPTION

**TIMBER FRAME
 EXAMPLE**

**BASEMENT LAYOUT
 PERSPECTIVE FLOOR VIEWS**

DRAWINGS PROVIDED BY:
CHIEF ARCHITECT
 www.chiefarchitect.com
 208.292.3400

DATE:
 6/1/2015

SCALE:
 1/4" = 1'

SHEET:
A4



REVISION TABLE	NUMBER	DATE	REVISION BY	DESCRIPTION

**TIMBER FRAME
EXAMPLE**

EXTERIOR ELEVATIONS

DRAWINGS PROVIDED BY:
CHIEF ARCHITECT
www.chiefarchitect.com
208.292.3400


DATE:

6/1/2015

SCALE:

SHEET:

A5

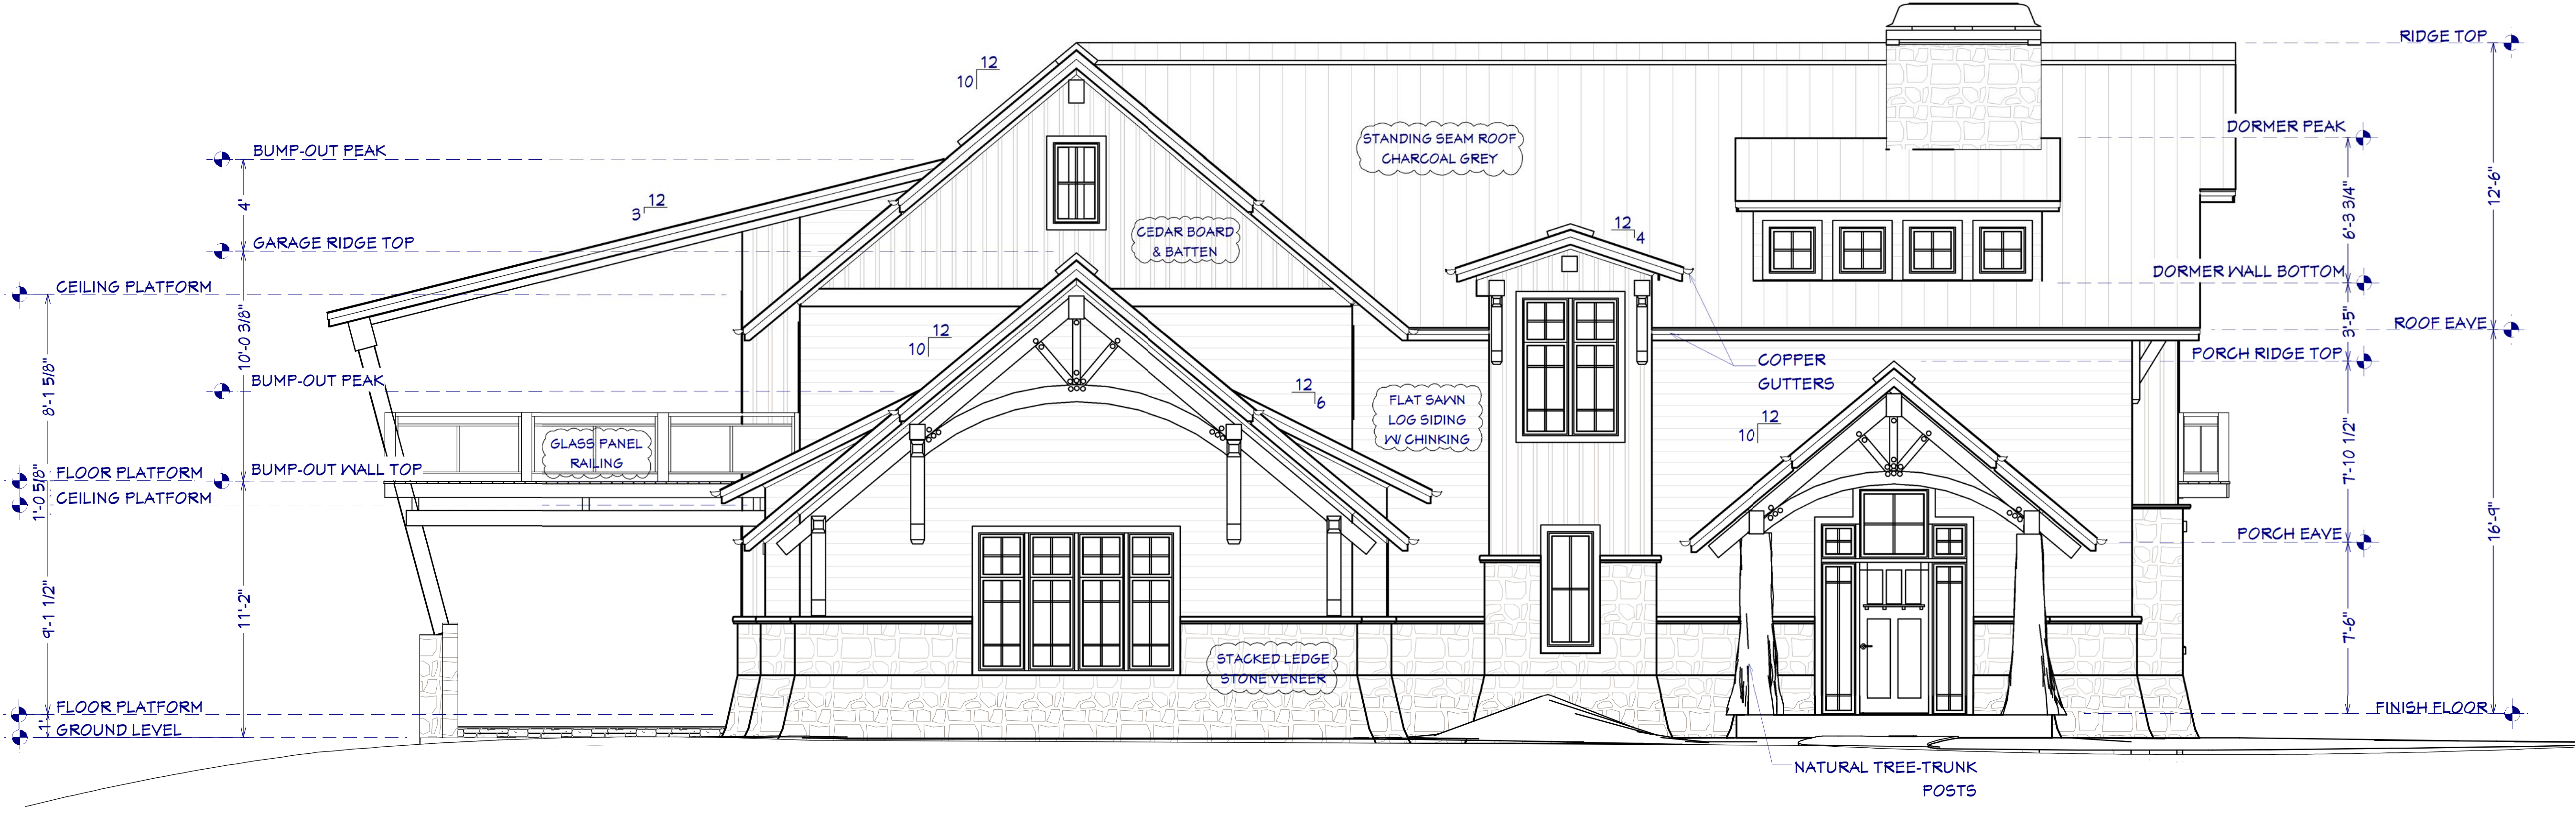

E1 NORTH ELEVATION
1/4" : 1'



E2 WEST ELEVATION
1/4" : 1'



E3 SOUTH ELEVATION
1/4" : 1'



E4 EAST ELEVATION
1/4" : 1'



REVISION TABLE	
NUMBER	DATE

TIMBER FRAME
EXAMPLE

EXTERIOR ELEVATIONS

DRAWINGS PROVIDED BY:
CHIEF ARCHITECT
www.chiefarchitect.com
208.292.3400

DATE:

6/1/2015


SCALE:

SHEET:

A6



51 CROSS SECTION SOUTH FACING
1/4" : 1'

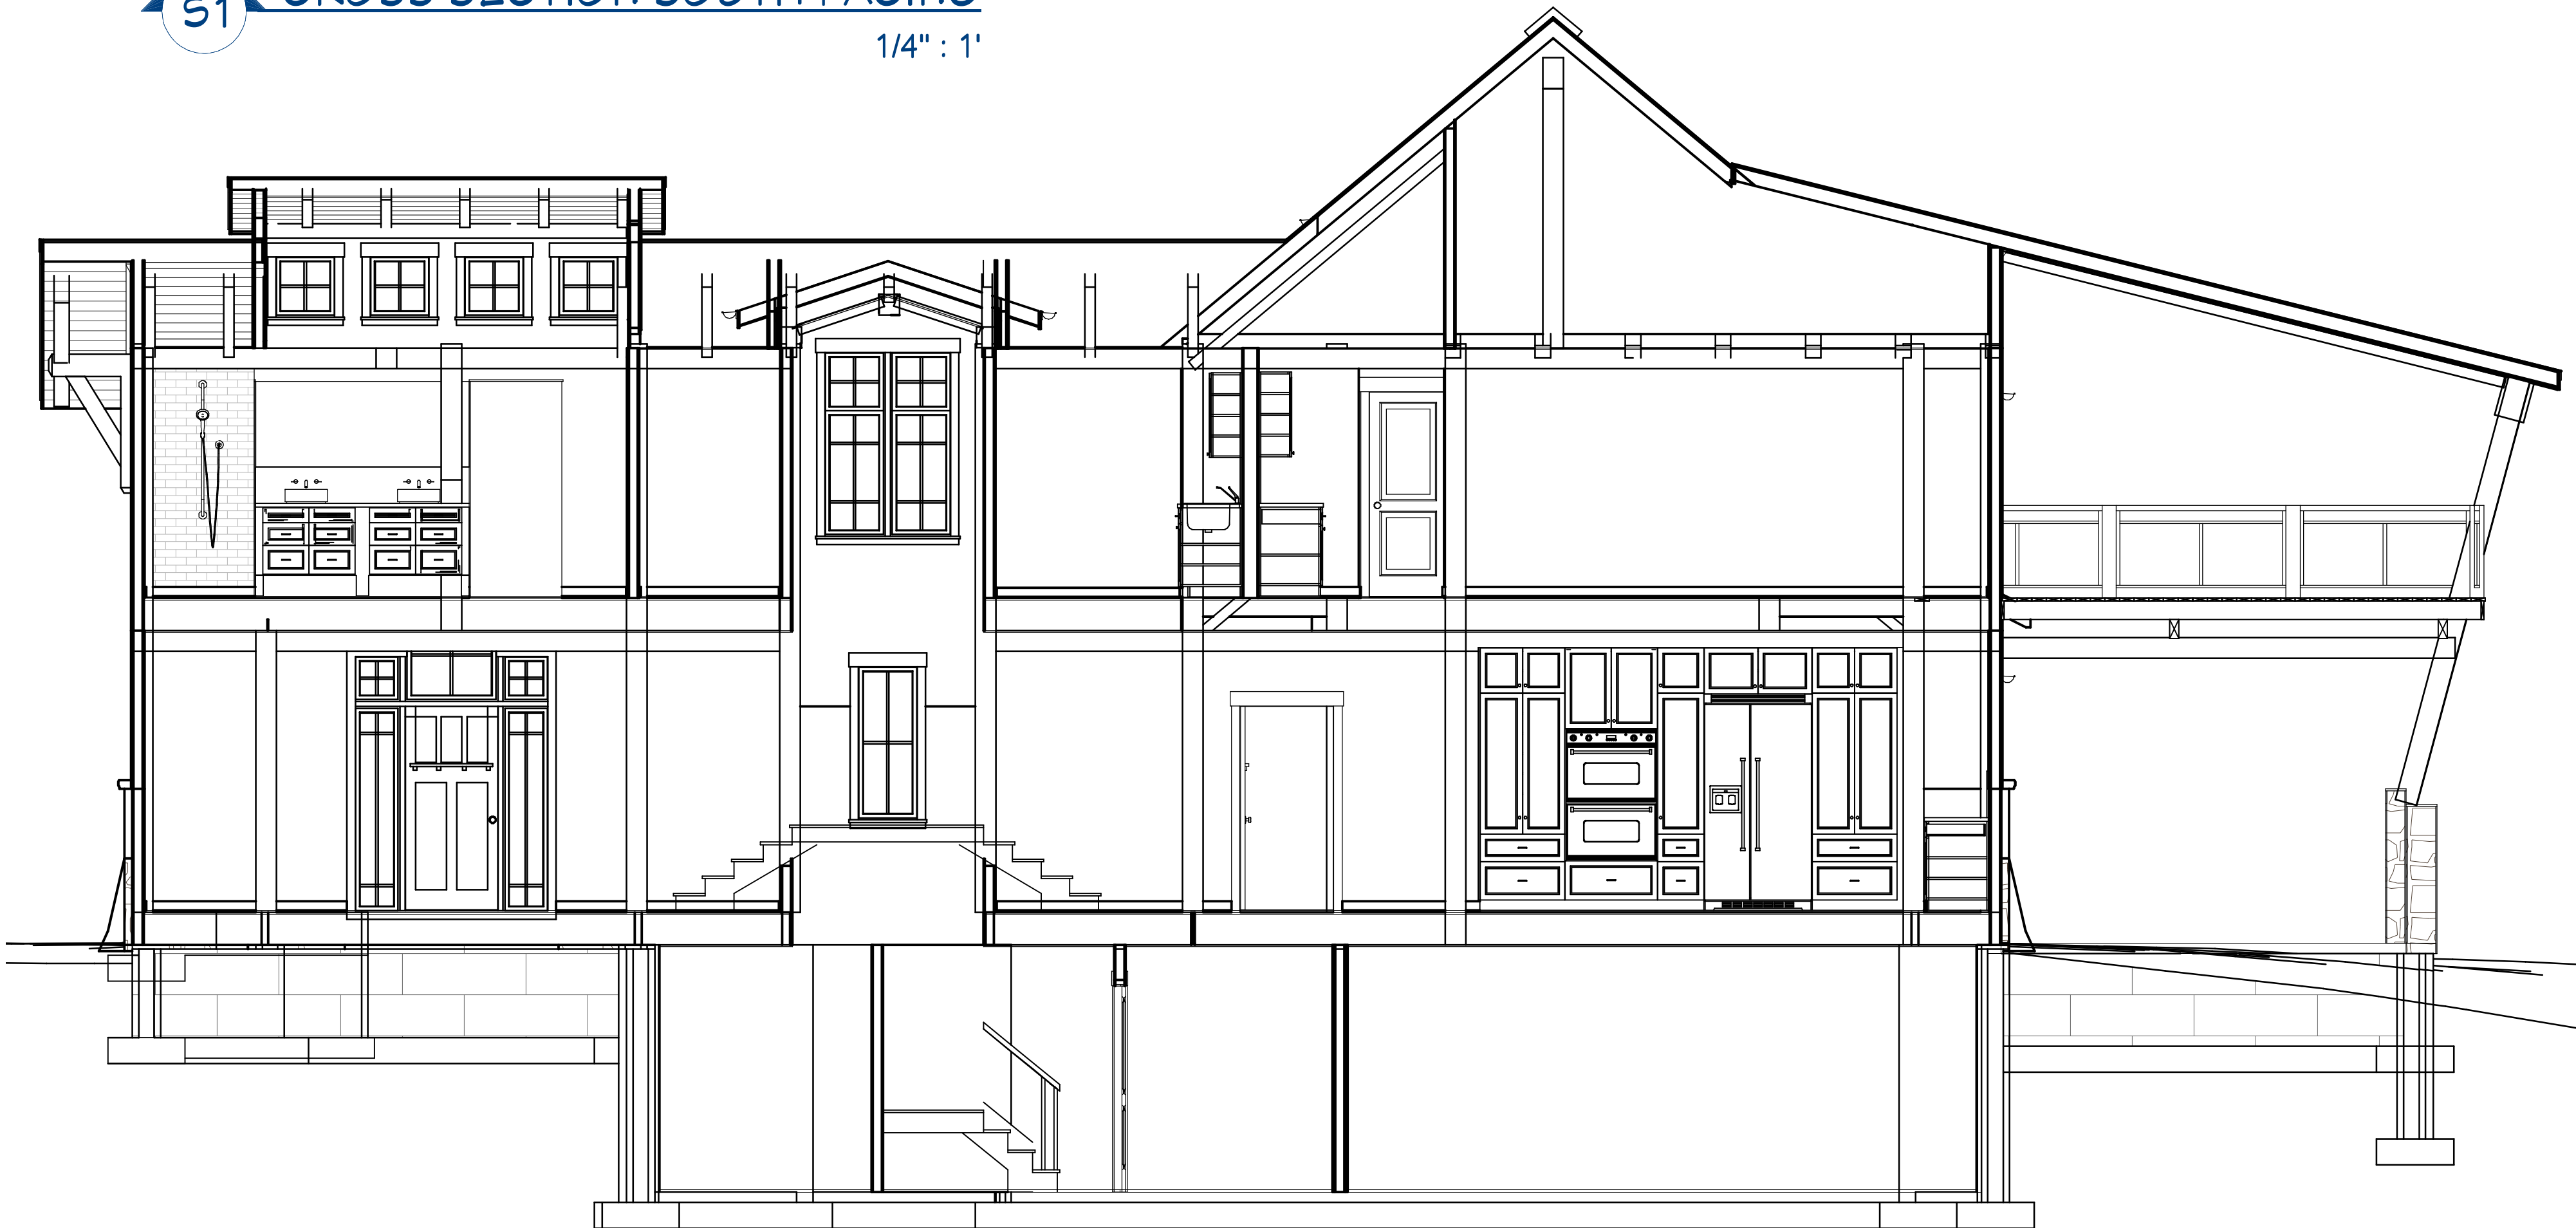

52 CROSS SECTION NORTH FACING
1/4" : 1'

DOOR SCHEDULE									
NUMBER	LABEL	QTY	ROOM NAME	FLOOR	SIZE	R/O	HEADER		
D01	64910MU	1	ENTRY/PORCH	1	64910	78"X120"	2X10X81" (2)		
D02	12080	1	GARAGE/SLAB / CARPORT	1	12080	146"X94"	2X13X152" (2)		
D03	5268	1	READING NOOK/GREAT ROOM / LIBRARY	1	5268	64"X82 1/2"	2X8X67" (2)		
D04	2668	1	POWDER 1/LIVING	1	2668	R IN	32"X82 1/2"		
D05	2888	1	UNSPECIFIED/GREAT ROOM / LIBRARY	1	2888	R IN	34"X82 1/2"		
D06	3068	1	HALL/GARAGE	1	3068	L EX	38"X83"	2X6X41" (2)	
D07	3080	1	GARAGE/SLAB / CARPORT	1	3080	L IN	38"X88 1/2"		
D08	4668	1	OFFICE/KITCHEN	1	4668	L/R IN	56"X82 1/2"		
D09	3668	1	UNSPECIFIED/ENTRY	1	3668	L/R	44"X82 1/2"		
D10	9480MU	1	GREAT ROOM / LIBRARY/DECK	1	9480	114"X98"	2X12X117" (2)		
D11	3668	1	LIVING/ENTRY	1	3668	44"X82 1/2"	2X6X47" (2)		
D12	5268	1	READING NOOK/DINING	1	5268	64"X82 1/2"	2X8X67" (2)		
D13	6468MU	1	MASTER SUITE/BALCONY	2	6468	78"X82"	2X10X81" (2)		
D14	2668	1	KITCHENETTE 1/BEDROOM 3	2	2668	R IN	32"X82 1/2"		
D15	6080	1	FAMILY/DECK	2	6080	L/R EX	74"X99"	2X10X77" (2)	
D16	5068	1	CLOSET/BEDROOM 2	2	5068	L IN	62"X82 1/2"		
D17	2668	1	LAUNDRY/HALL	2	2668	L IN	32"X82 1/2"		
D18	2668	1	BEDROOM 2/KITCHENETTE 1	2	2668	R IN	32"X82 1/2"		
D19	2668	1	KITCHENETTE 1/BATH 3	2	2668	R IN	32"X82 1/2"		
D20	3068	1	MASTER SUITE/UNSPECIFIED	2	3068	R IN	38"X82 1/2"		
D21	2668	1	BEDROOM 3/CLOSET / BONUS ROOM	2	2668	L IN	32"X82 1/2"		
D22	2668	1	BEDROOM 2/BATH 2	2	2668	R IN	32"X82 1/2"		
D23	2888	1	CLOSET/MASTER BATH	2	2888	R IN	34"X82 1/2"		
D24	2668	1	MECHANICAL/HALL	0	2668	L	62"X82 1/2"	2X6X65" (2)	
D25	2668	1	BEDROOM 4/HALL	0	2668	L IN	32"X82 1/2"		
D26	2668	1	BATH 4/BEDROOM 4	0	2668	R IN	32"X82 1/2"		
D27	2668	1	CLOSET/BEDROOM 4	0	2668	R	32"X82 1/2"		
D28	5068	1	HOME THEATER/HALL	0	5068	L/R IN	62"X82 1/2"		
D29	6068	1	TASTING ROOM/SLAB	0	6068	L/R EX	74"X83"	2X10X77" (2)	
D30	6868	1	STORAGE/SLAB	0	6868		82"X83"	2X10X88" (2)	
D31	2668	1	POWDER 2/HALL	0	2668	L	62"X82 1/2"	2X6X65" (2)	
D32	2668	1	UNSPECIFIED/HALL	0	2668	L IN	32"X82 1/2"		

WINDOW SCHEDULE									
NUMBER	LABEL	QTY	FLOOR	SIZE	WIDTH	HEIGHT	R/O	DESCRIPTION	HEADER
W01	10820MU	1	2	10820	128"	24"	130"X26"	MULLED UNIT-HR	2X13X133" (2)
W02	2020SC	1	2	2020SC	24"	24"	26"X26"	SNGL CASEMENT-HR	2X6X24" (2)
W03	2020SC	4	3	2020SC	24"	24"	26"X26"	SNGL CASEMENT-HR	2X6X24" (2)
W04	2030SC	4	0	2030SC	24"	36"	26"X38"	SNGL CASEMENT-HR	2X6X24" (2)
W05	2036SC	1	2	2036SC	24"	42"	26"X44"	SNGL CASEMENT-HR	2X6X24" (2)
W06	2036SC	1	3	2036SC	24"	42"	26"X44"	SNGL CASEMENT-HR	2X6X24" (2)
W07	2040SC	2	2	2040SC	24"	48"	26"X50"	SNGL CASEMENT-HR	2X6X24" (2)
W08	2050SC	8	1	2050SC	24"	60"	26"X62"	SNGL CASEMENT-HR	2X6X24" (2)
W09	2060FA	4	1	2060FA	24"	72"	26"X74"	DOUBLE ANNING-T	2X6X24" (2)
W10	4050MU	1	1	4050	48"	60"	50"X62"	MULLED UNIT-HR	2X8X53" (2)
W11	4250MU	1	1	4250	50"	60"	52"X62"	MULLED UNIT-HR	2X8X55" (2)
W12	4260MU	1	2	4260	50"	72"	52"X74"	MULLED UNIT-HR	2X8X55" (2)
W13	5636MU	2	2	5636	66"	42"	68"X44"	MULLED UNIT-HR	2X8X71" (2)
W14	6430MU	1	2	6430	76"	36"	78"X38"	MULLED UNIT-HR	2X10X81" (2)
W15	6446MU	1	1	6446	76"	54"	78"X56"	MULLED UNIT-HR	2X10X81" (2)
W16	8660MU	1	1	8660	102"	72"	104"X74"	MULLED UNIT-HR	2X12X107" (2)
W17	9450MU	1	1	9450	112"	60"	114"X62"	MULLED UNIT-HR	2X12X117" (2)
W18	9460MU	2	2	9460	112"	72"	114"X74"	MULLED UNIT-HR	2X12X117" (2)
W19	4610FX	1	1	4610FX	54"	12"	56"X14"	FIXED GLASS	2X6X54" (2)



NUMBER	DATE	REVISION	DESCRIPTION

TIMBER FRAME
EXAMPLE


SECTION VIEWS

DRAWINGS PROVIDED BY:
CHIEF ARCHITECT
www.chiefarchitect.com
208.292.3400

DATE:
6/1/2015

SCALE:

SHEET:
A7

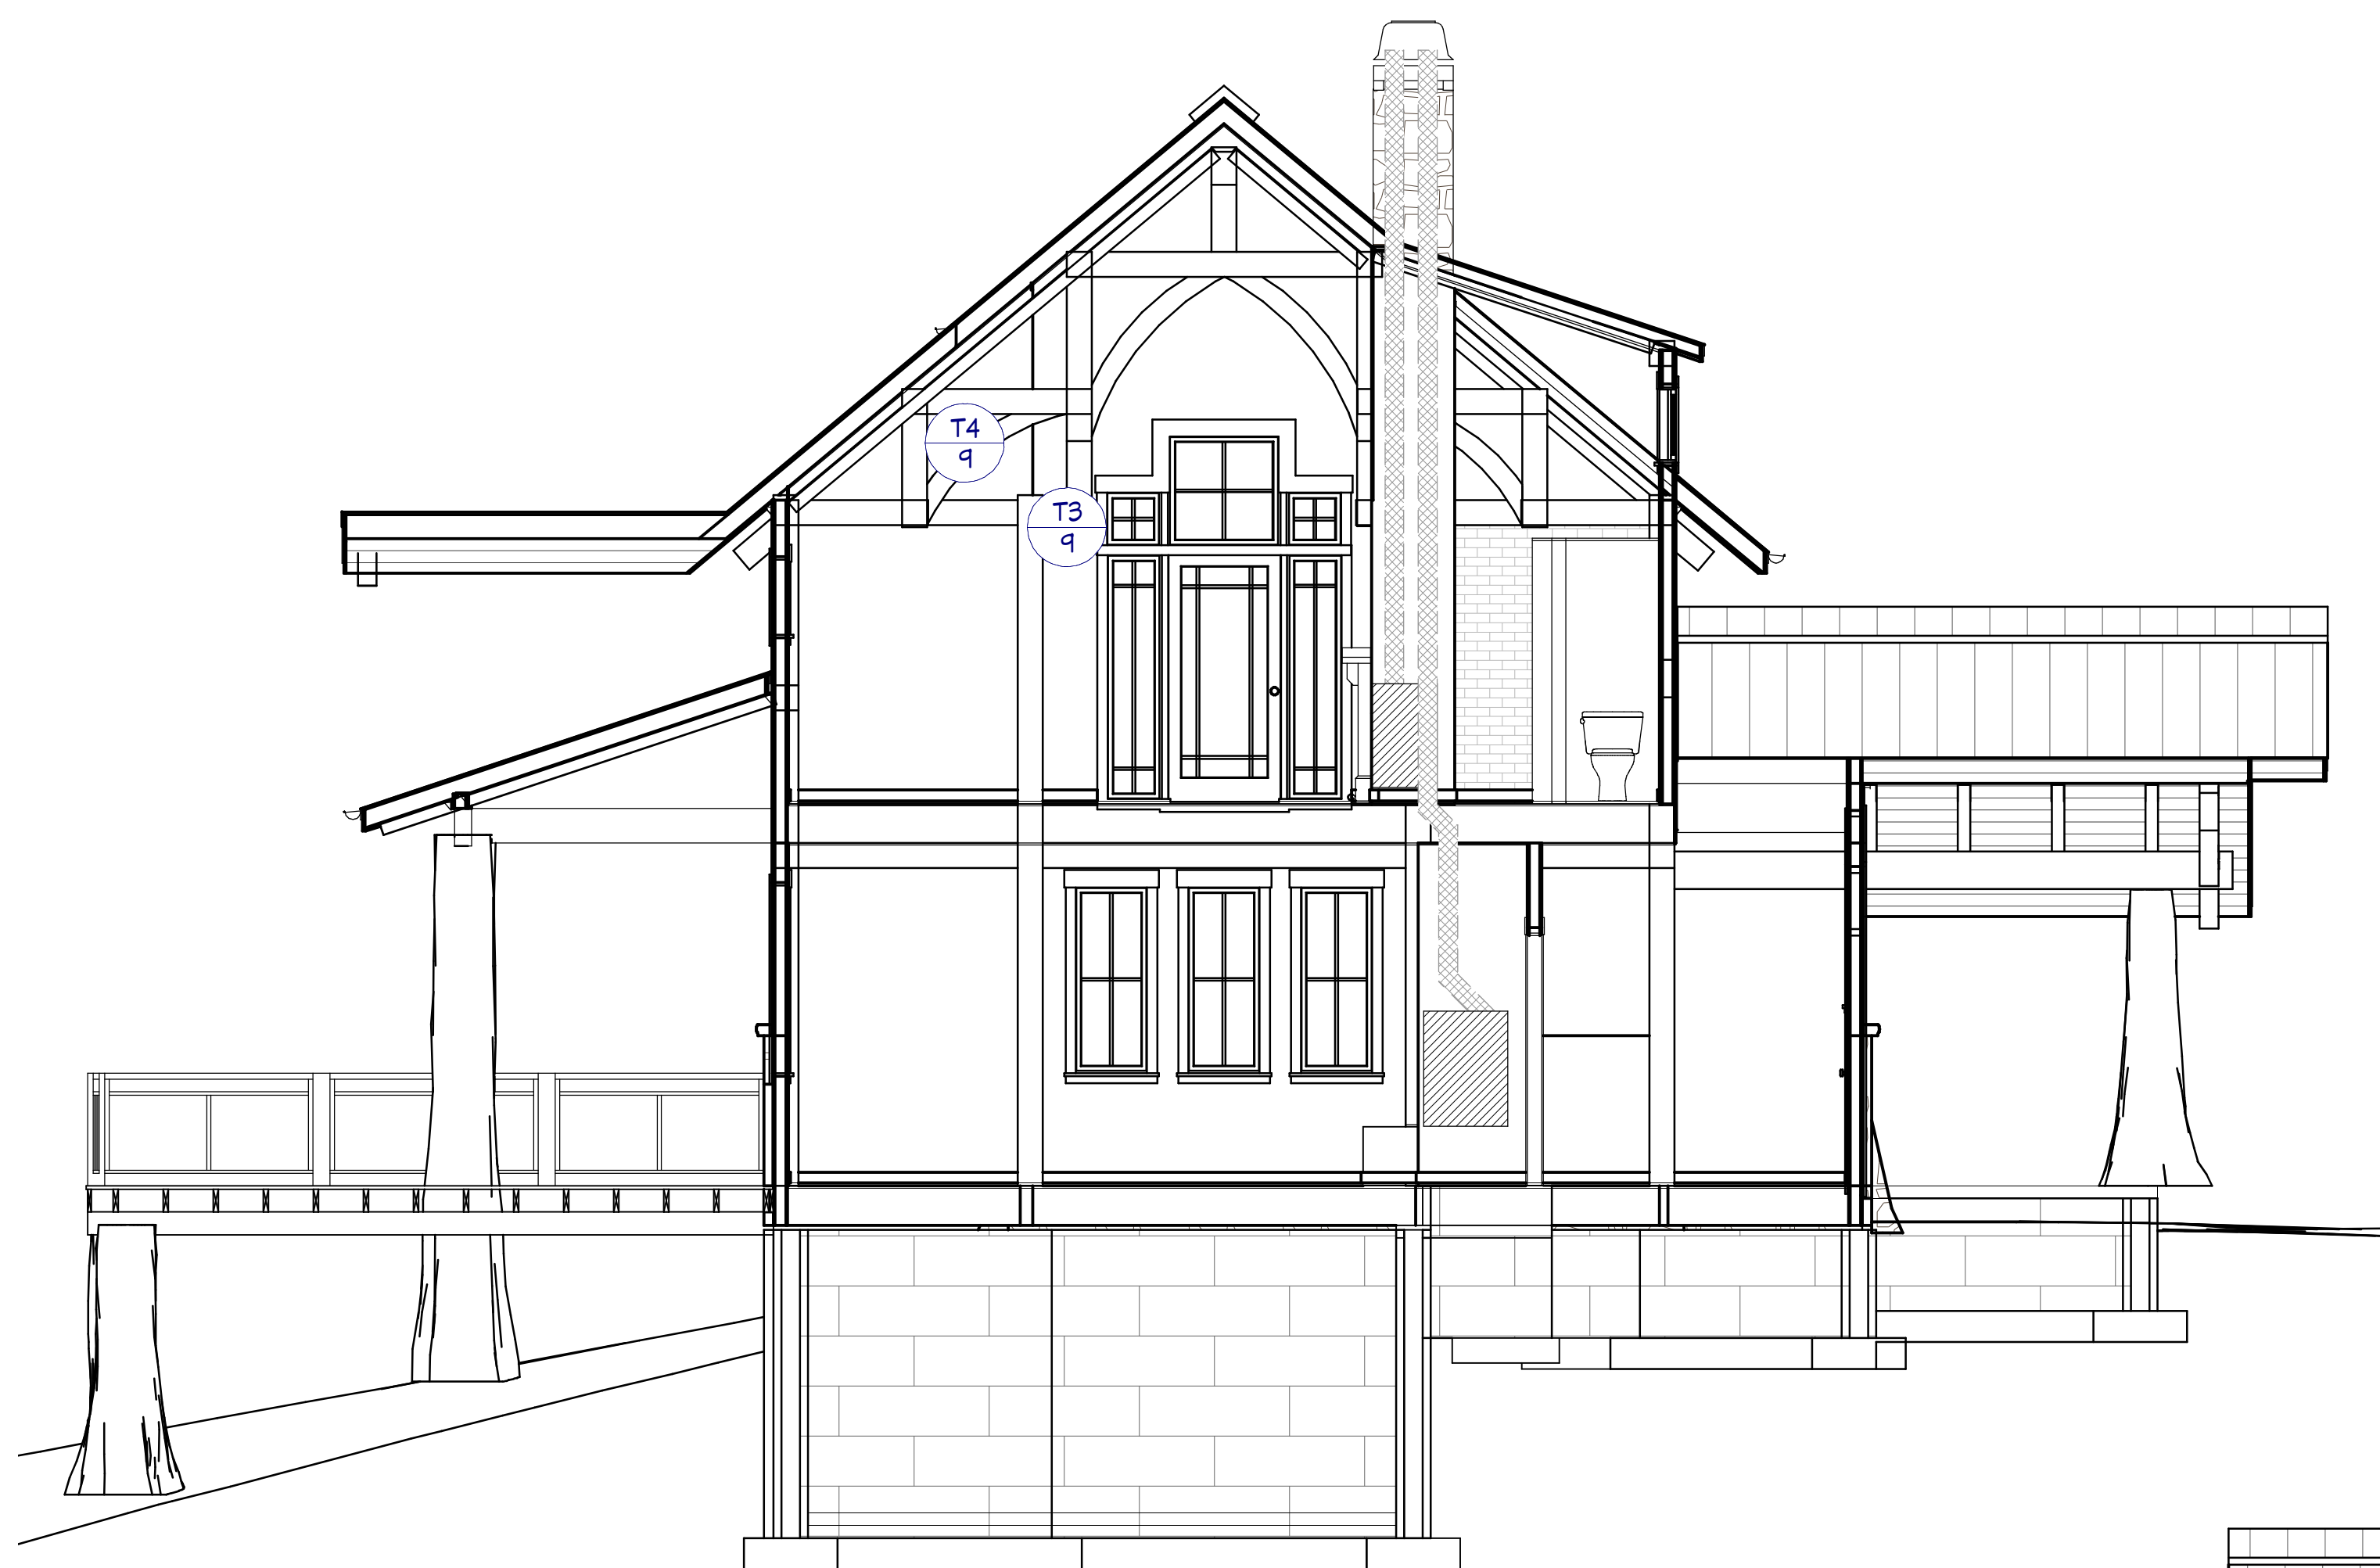

S3 CROSS SECTION EAST FACING
1/4" : 1'



S4 CROSS SECTION WEST FACING
1/4" : 1'



NUMBER	DATE	REVISION TABLE	REVISOR	DESCRIPTION

**TIMBER FRAME
EXAMPLE**

SECTION VIEWS


DRAWINGS PROVIDED BY:
CHIEF ARCHITECT
www.chiefarchitect.com
208.292.3400

DATE:
6/1/2015


SCALE:

SHEET:


A8

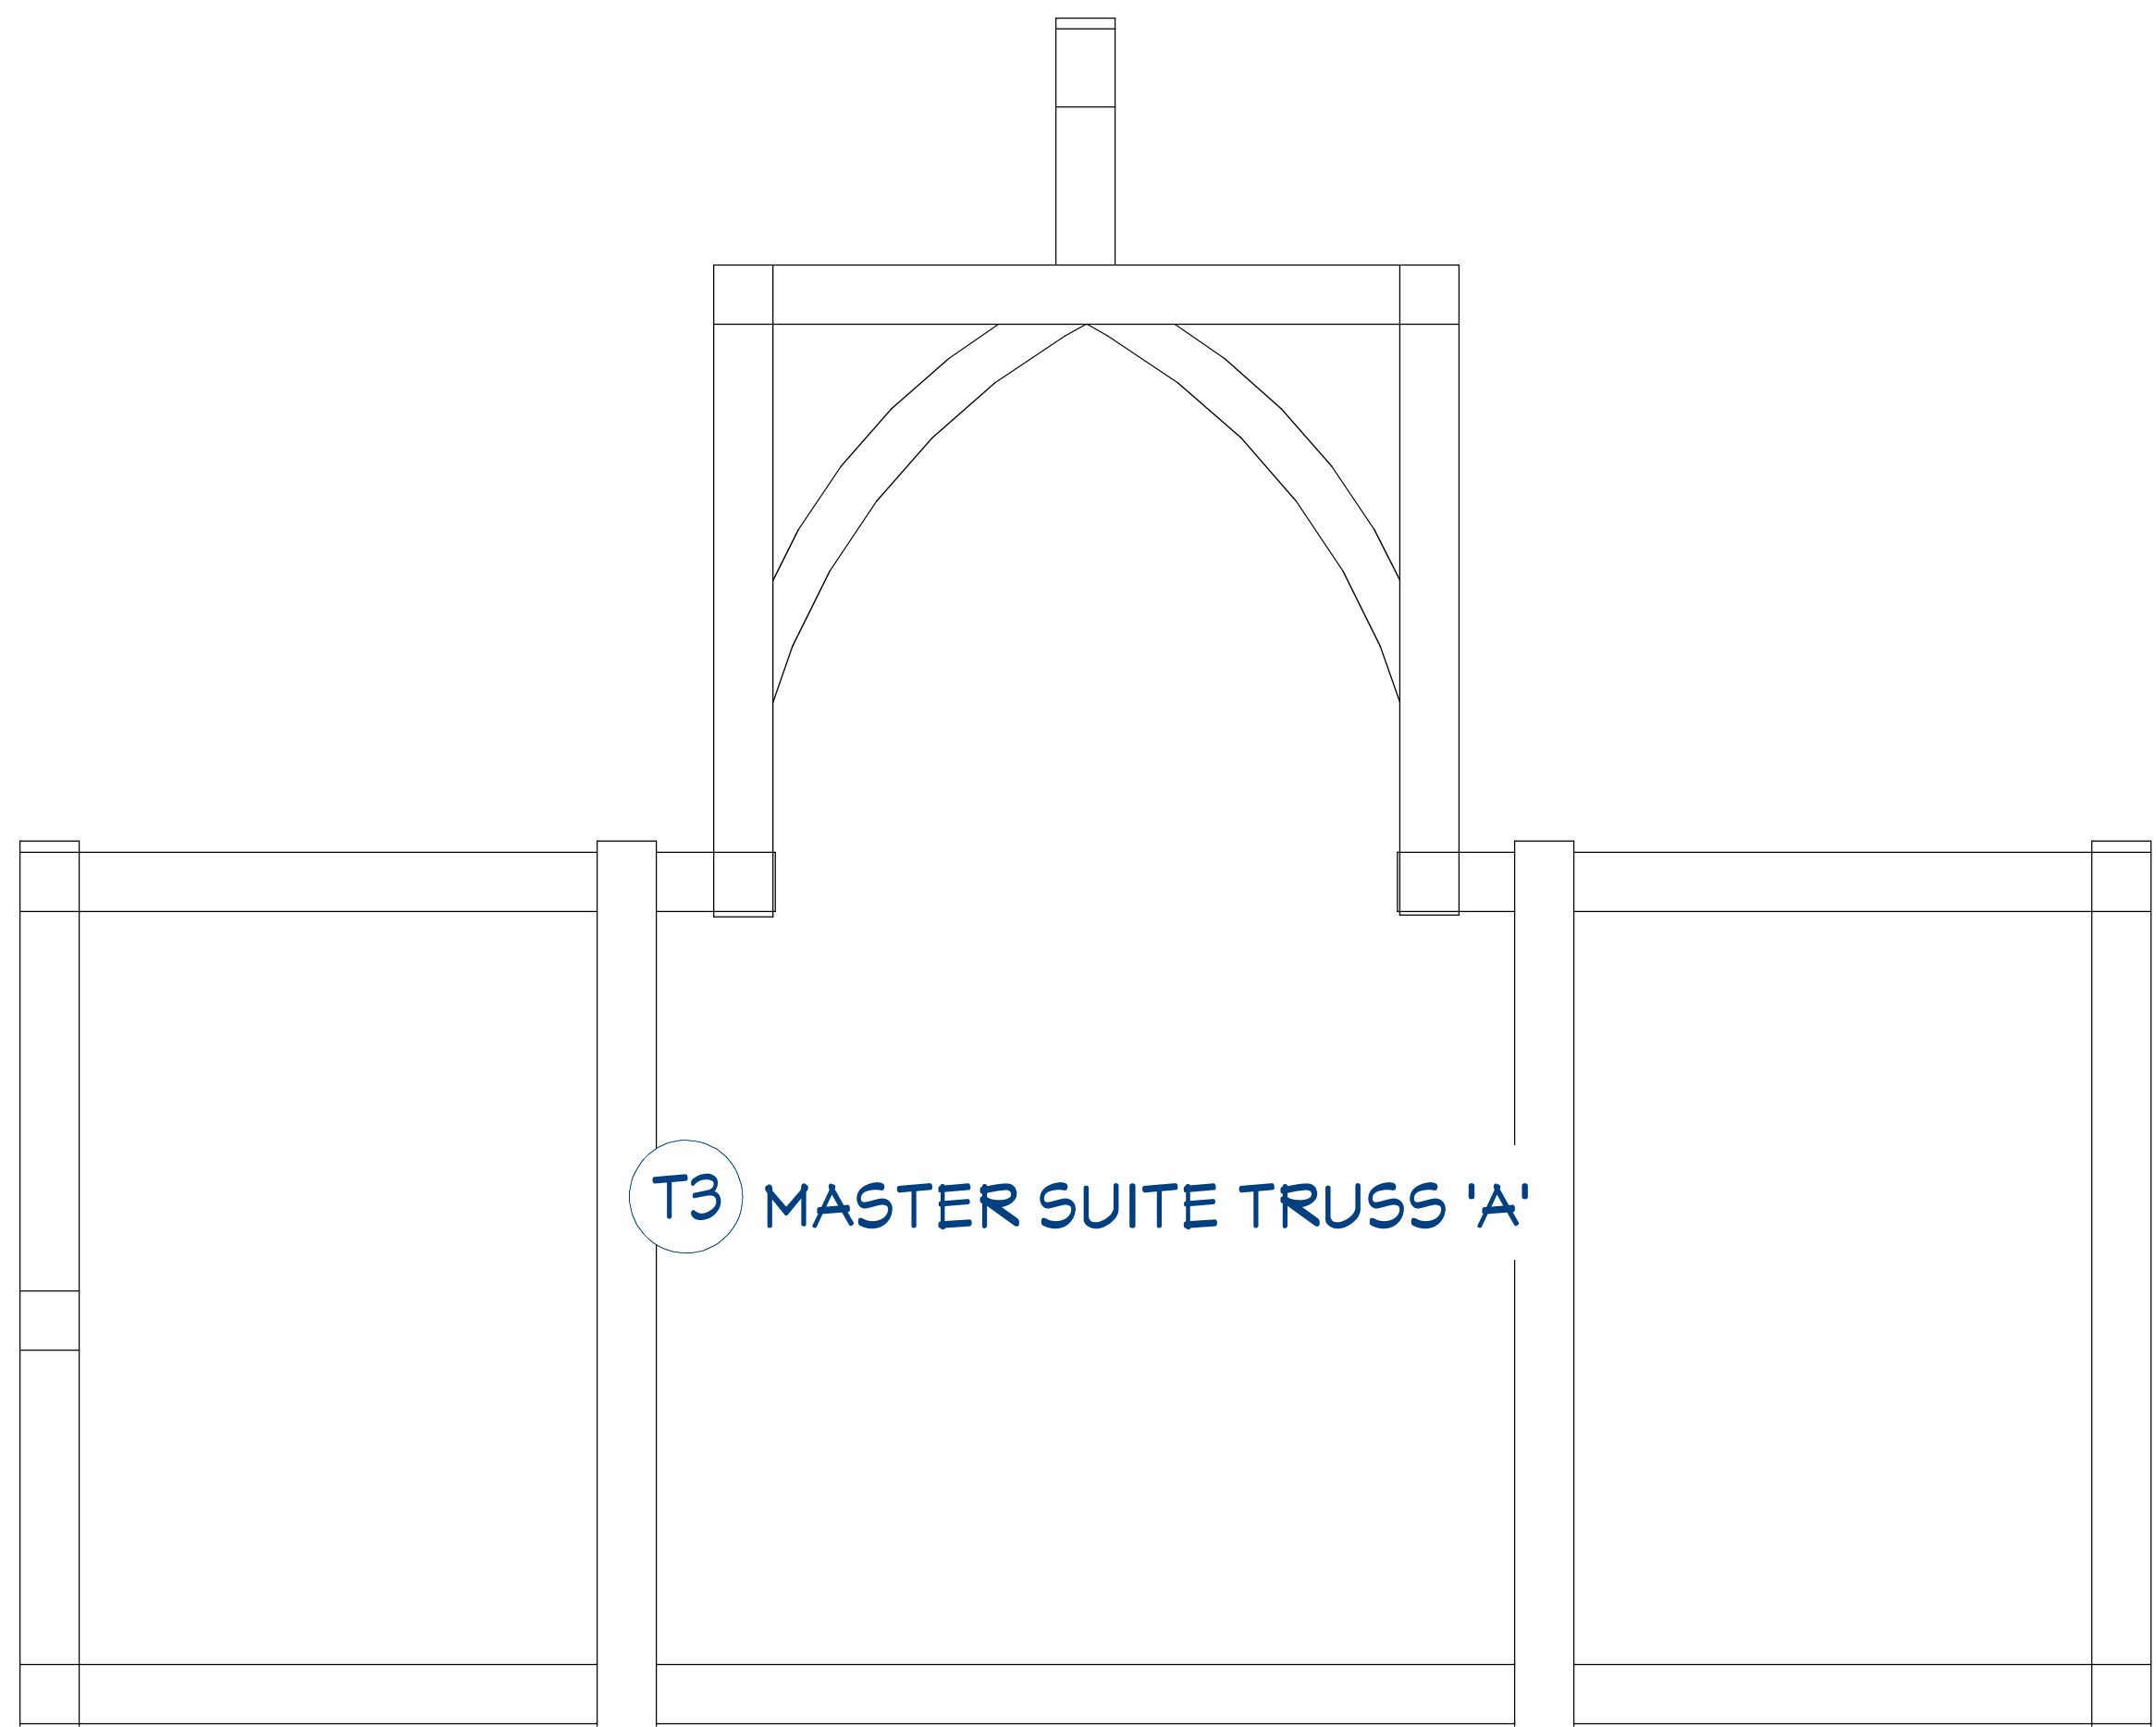


T3 MASTER SUITE TRUSS 'A'

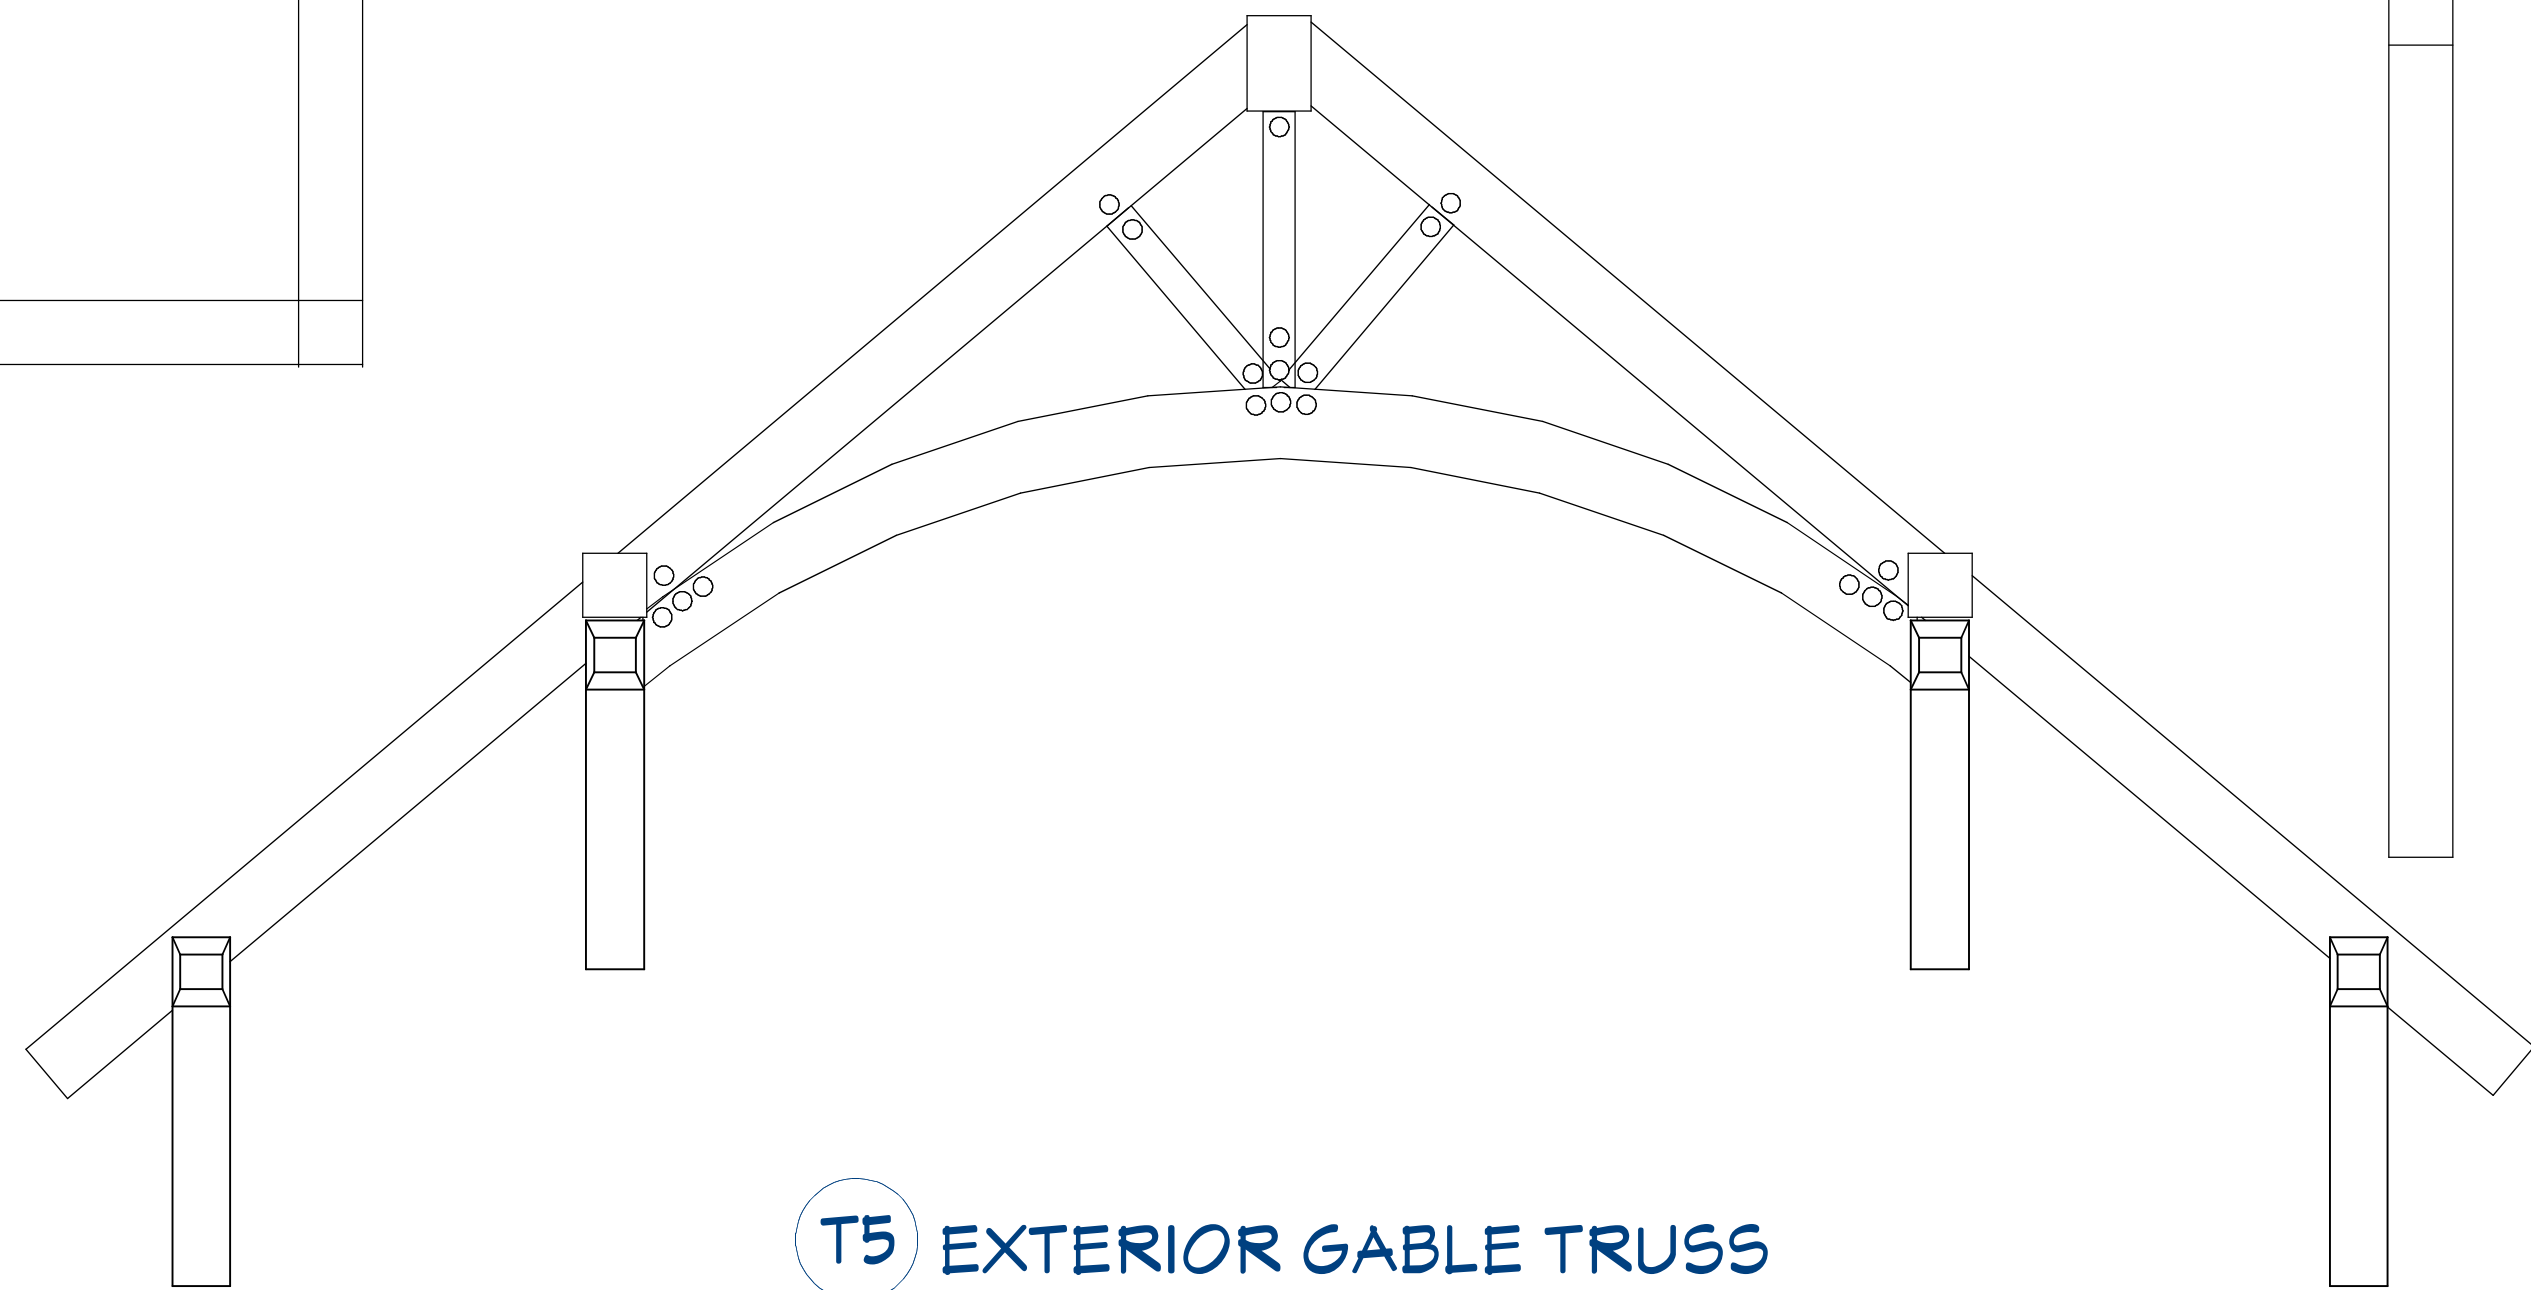


T5 EXTERIOR GABLE TRUSS

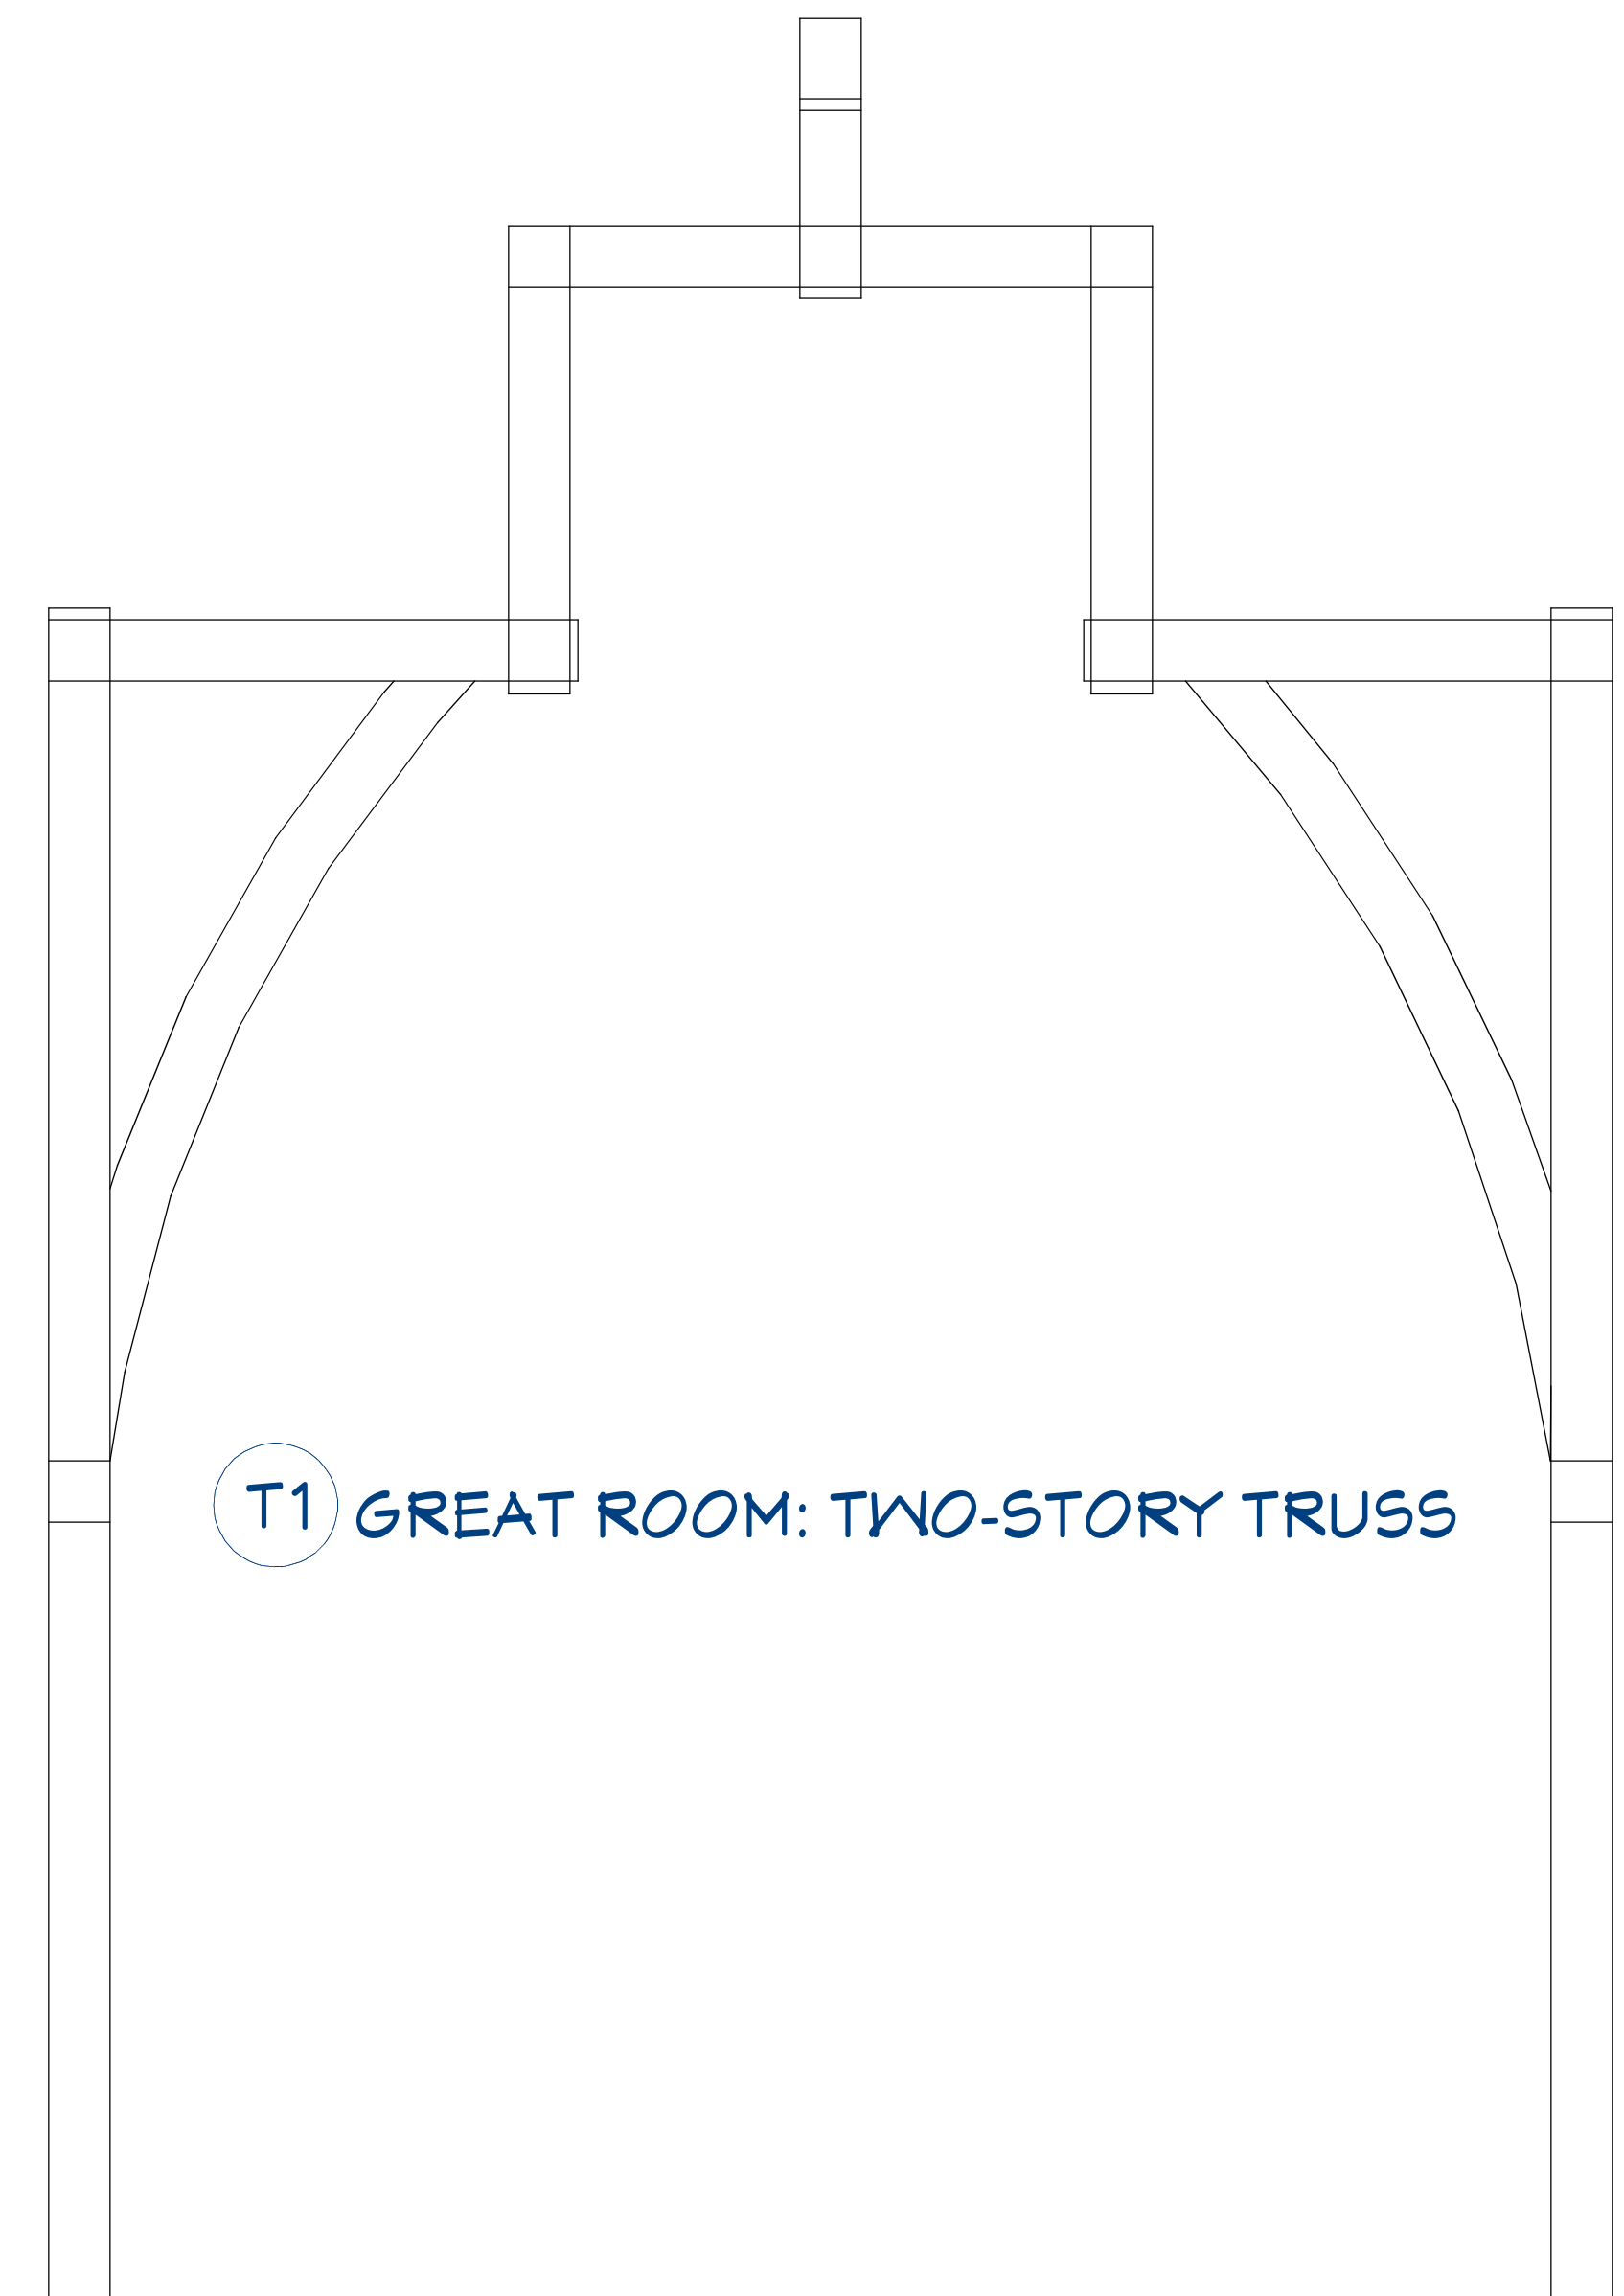

T1 GREAT ROOM: TWO-STORY TRUSS

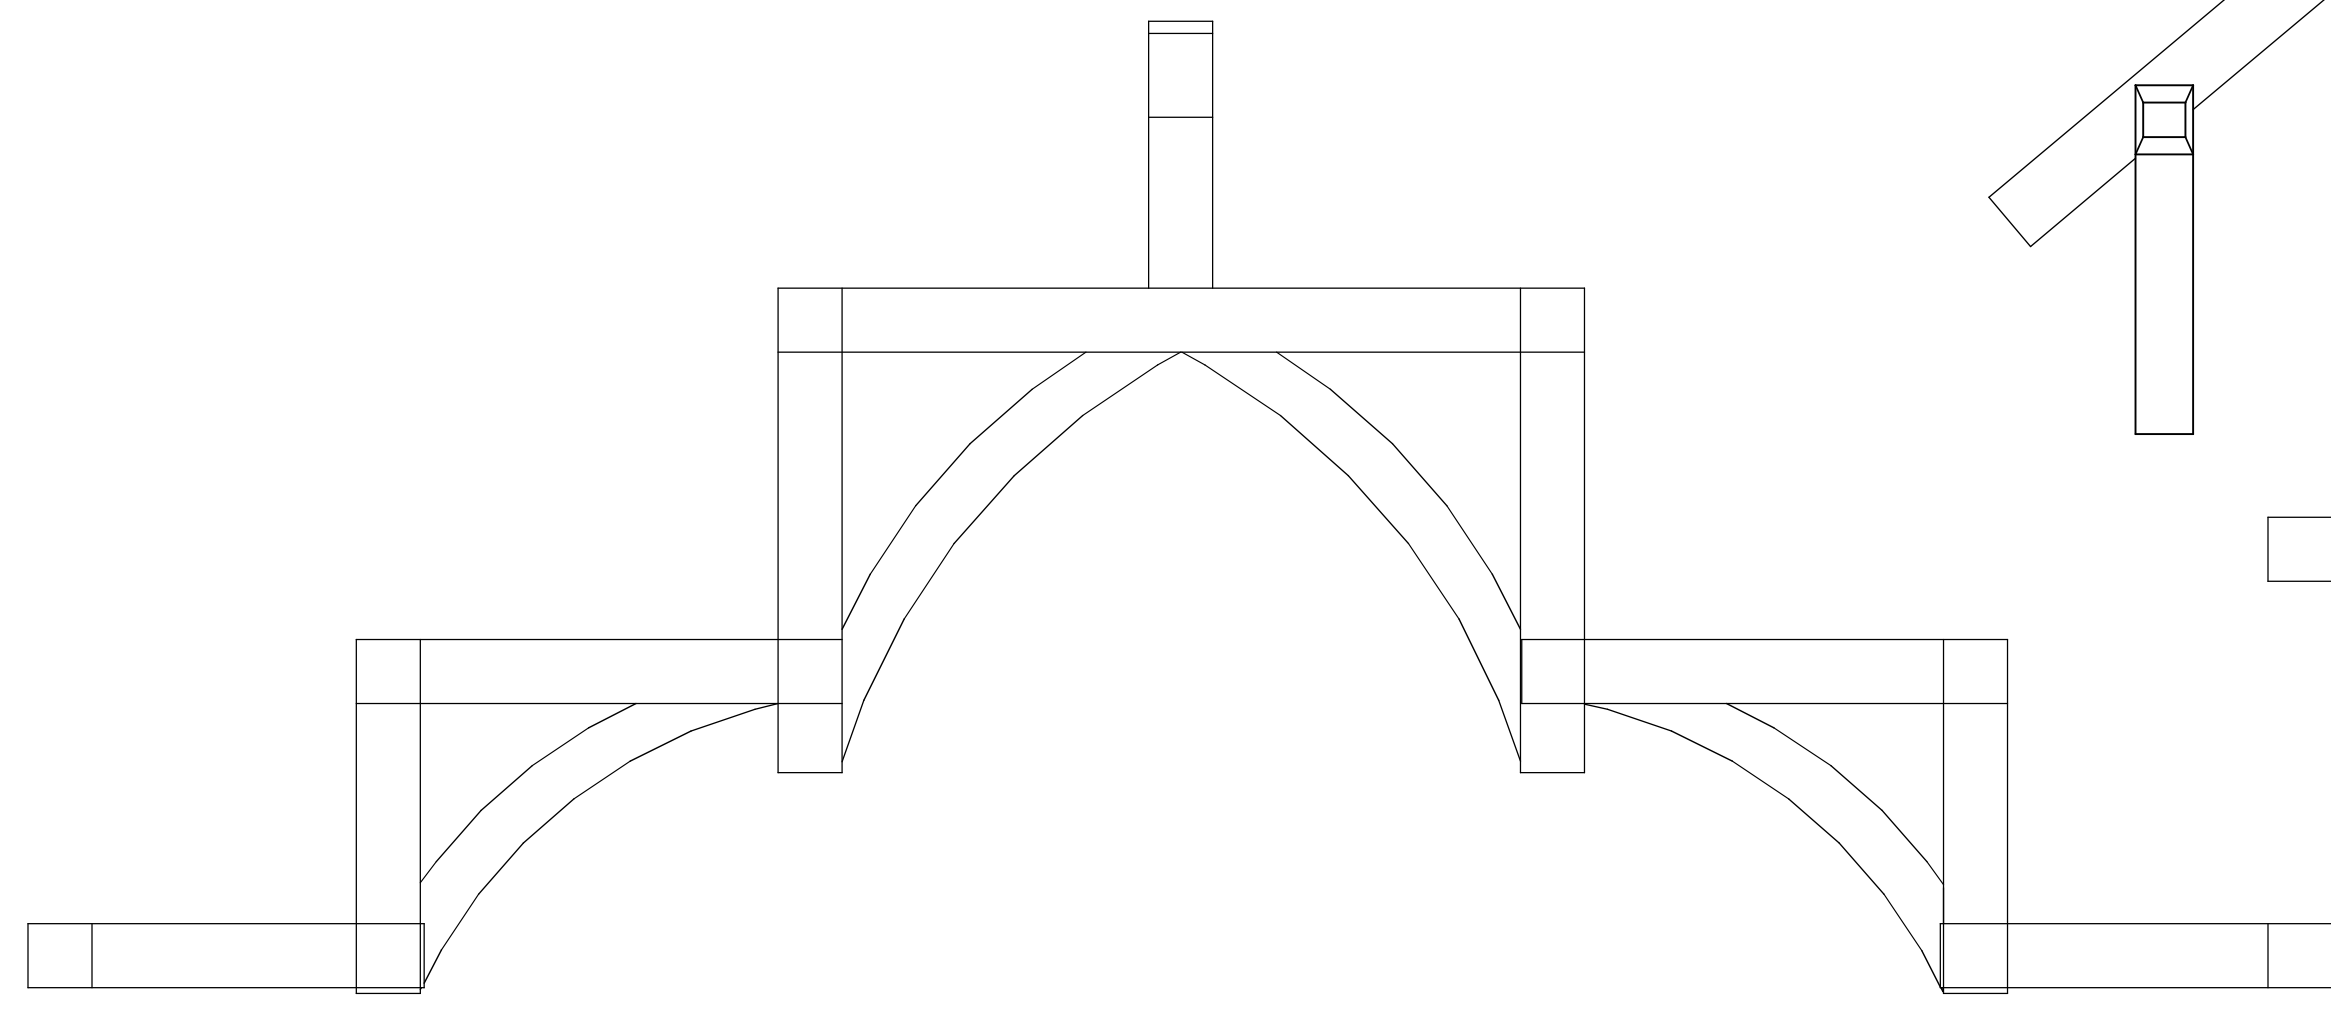

T4 MASTER SUITE TRUSS 'B'

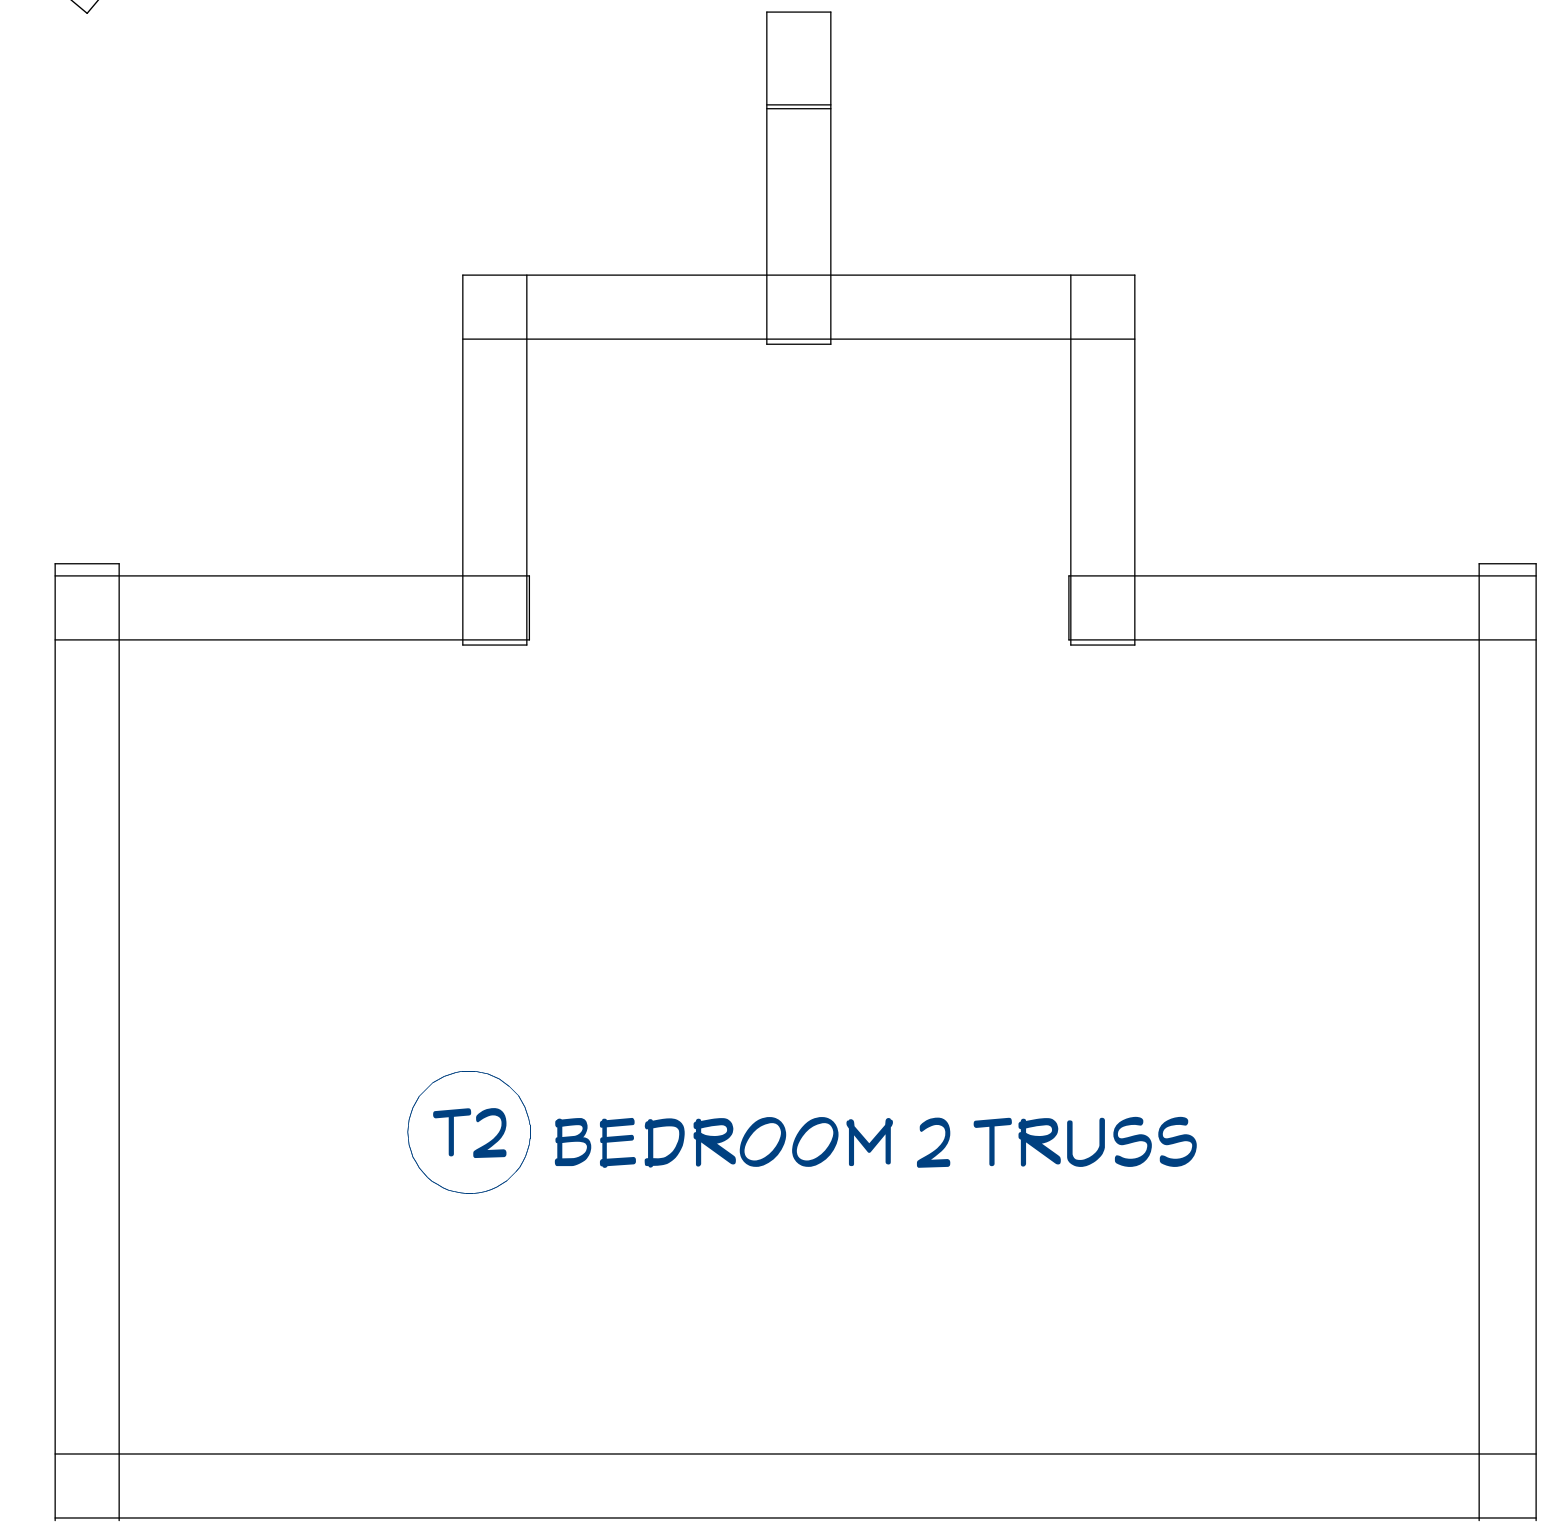

T2 BEDROOM 2 TRUSS



REVISION TABLE	
NUMBER	DATE

TIMBER FRAME
EXAMPLE

TRUSS DETAILS

DRAWINGS PROVIDED BY:
CHIEF ARCHITECT
www.chiefarchitect.com
208.292.3400


DATE:

6/1/2015


SCALE:

SHEET:


A9

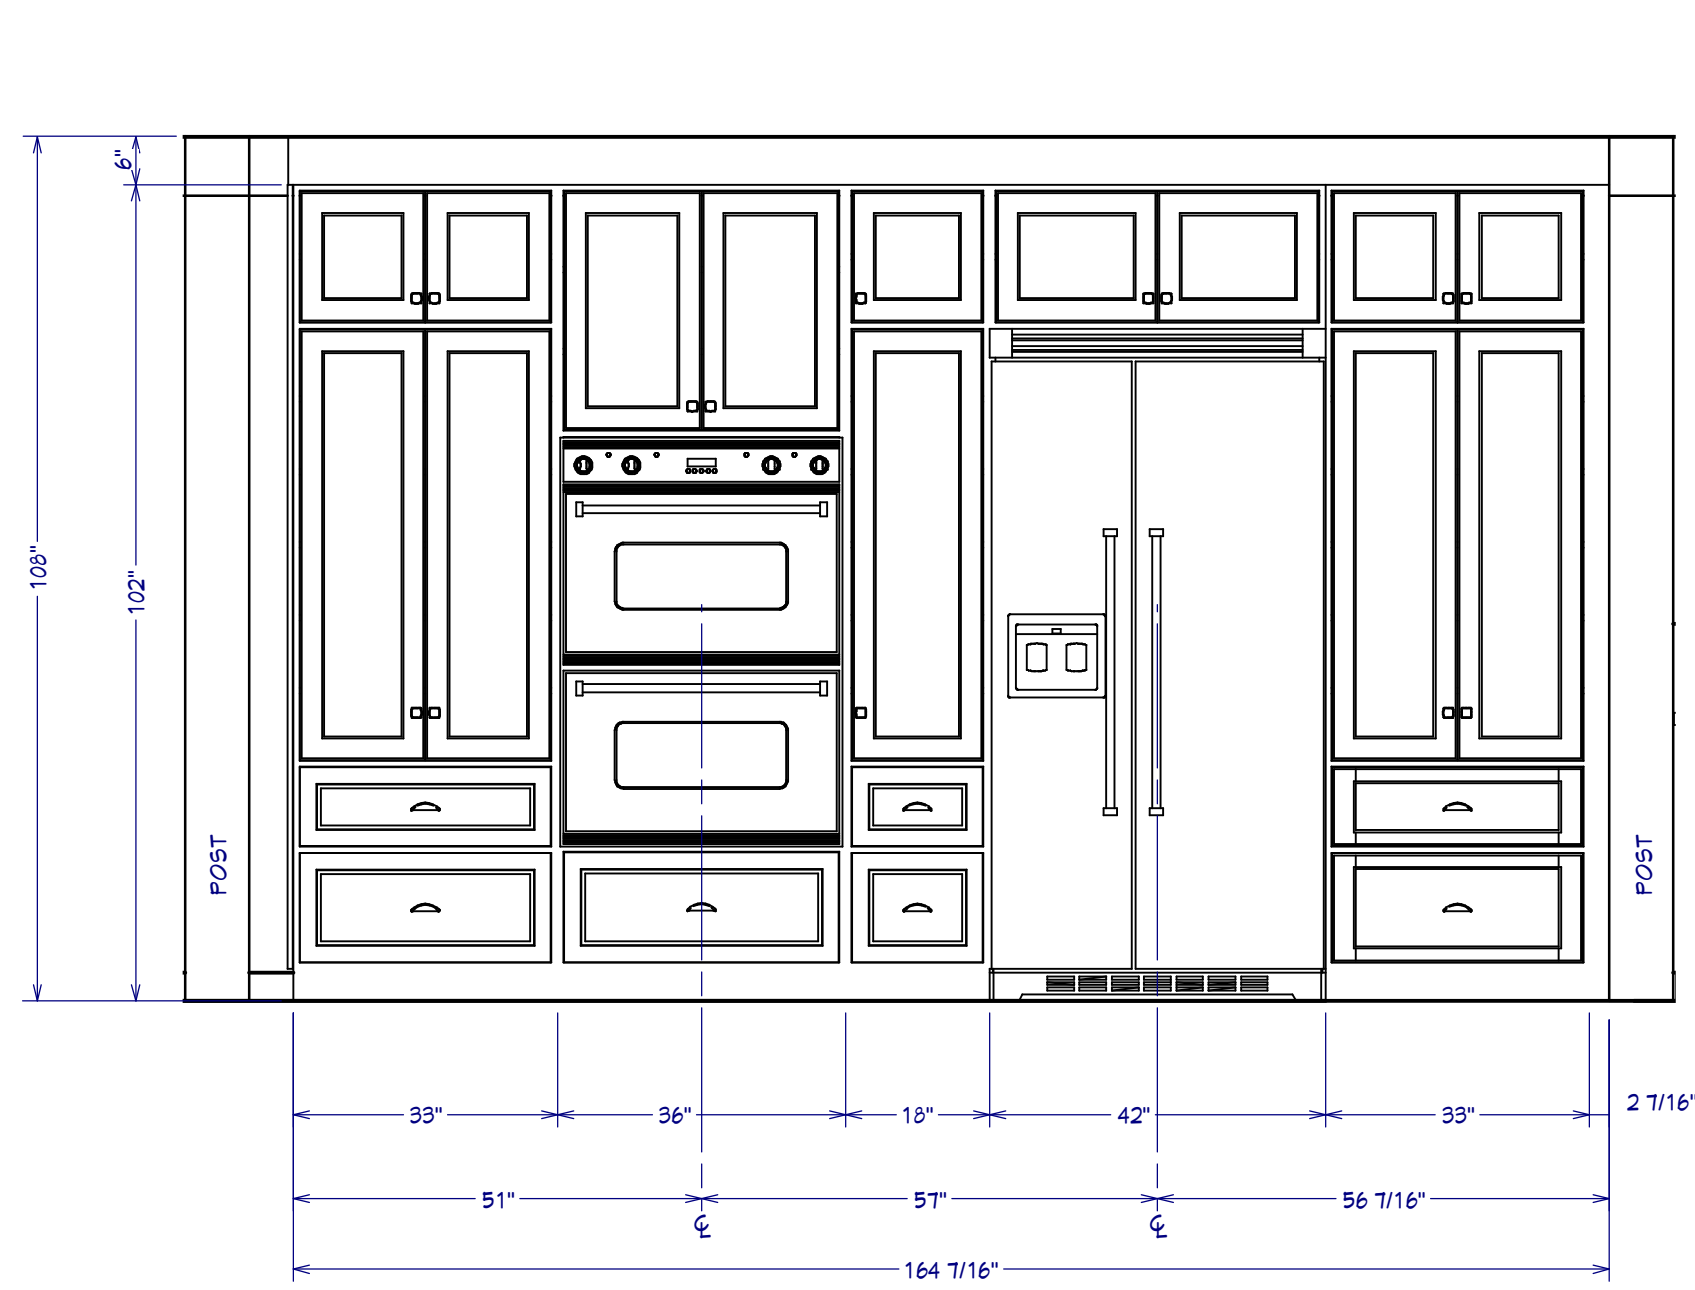


K1 REFRIGERATOR WALL ELEVATION
1/2" : 1'

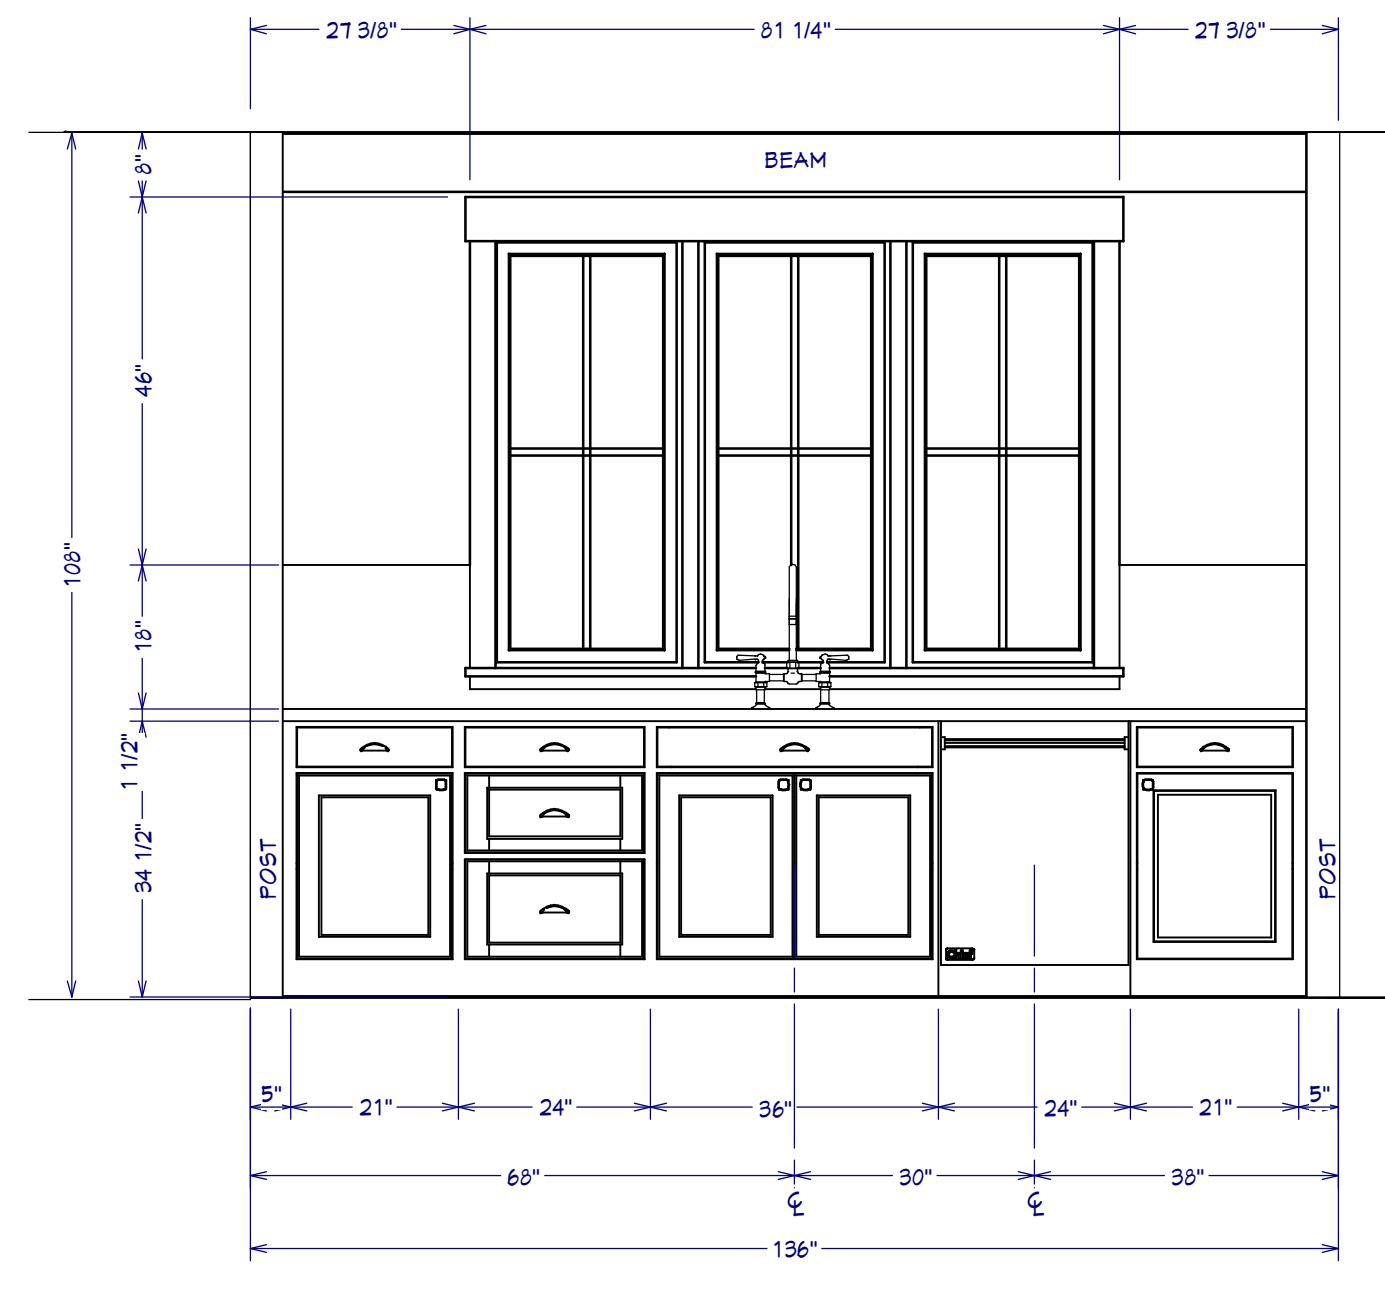

K2 SINK WINDOW WALL ELEVATION
1/2" : 1'

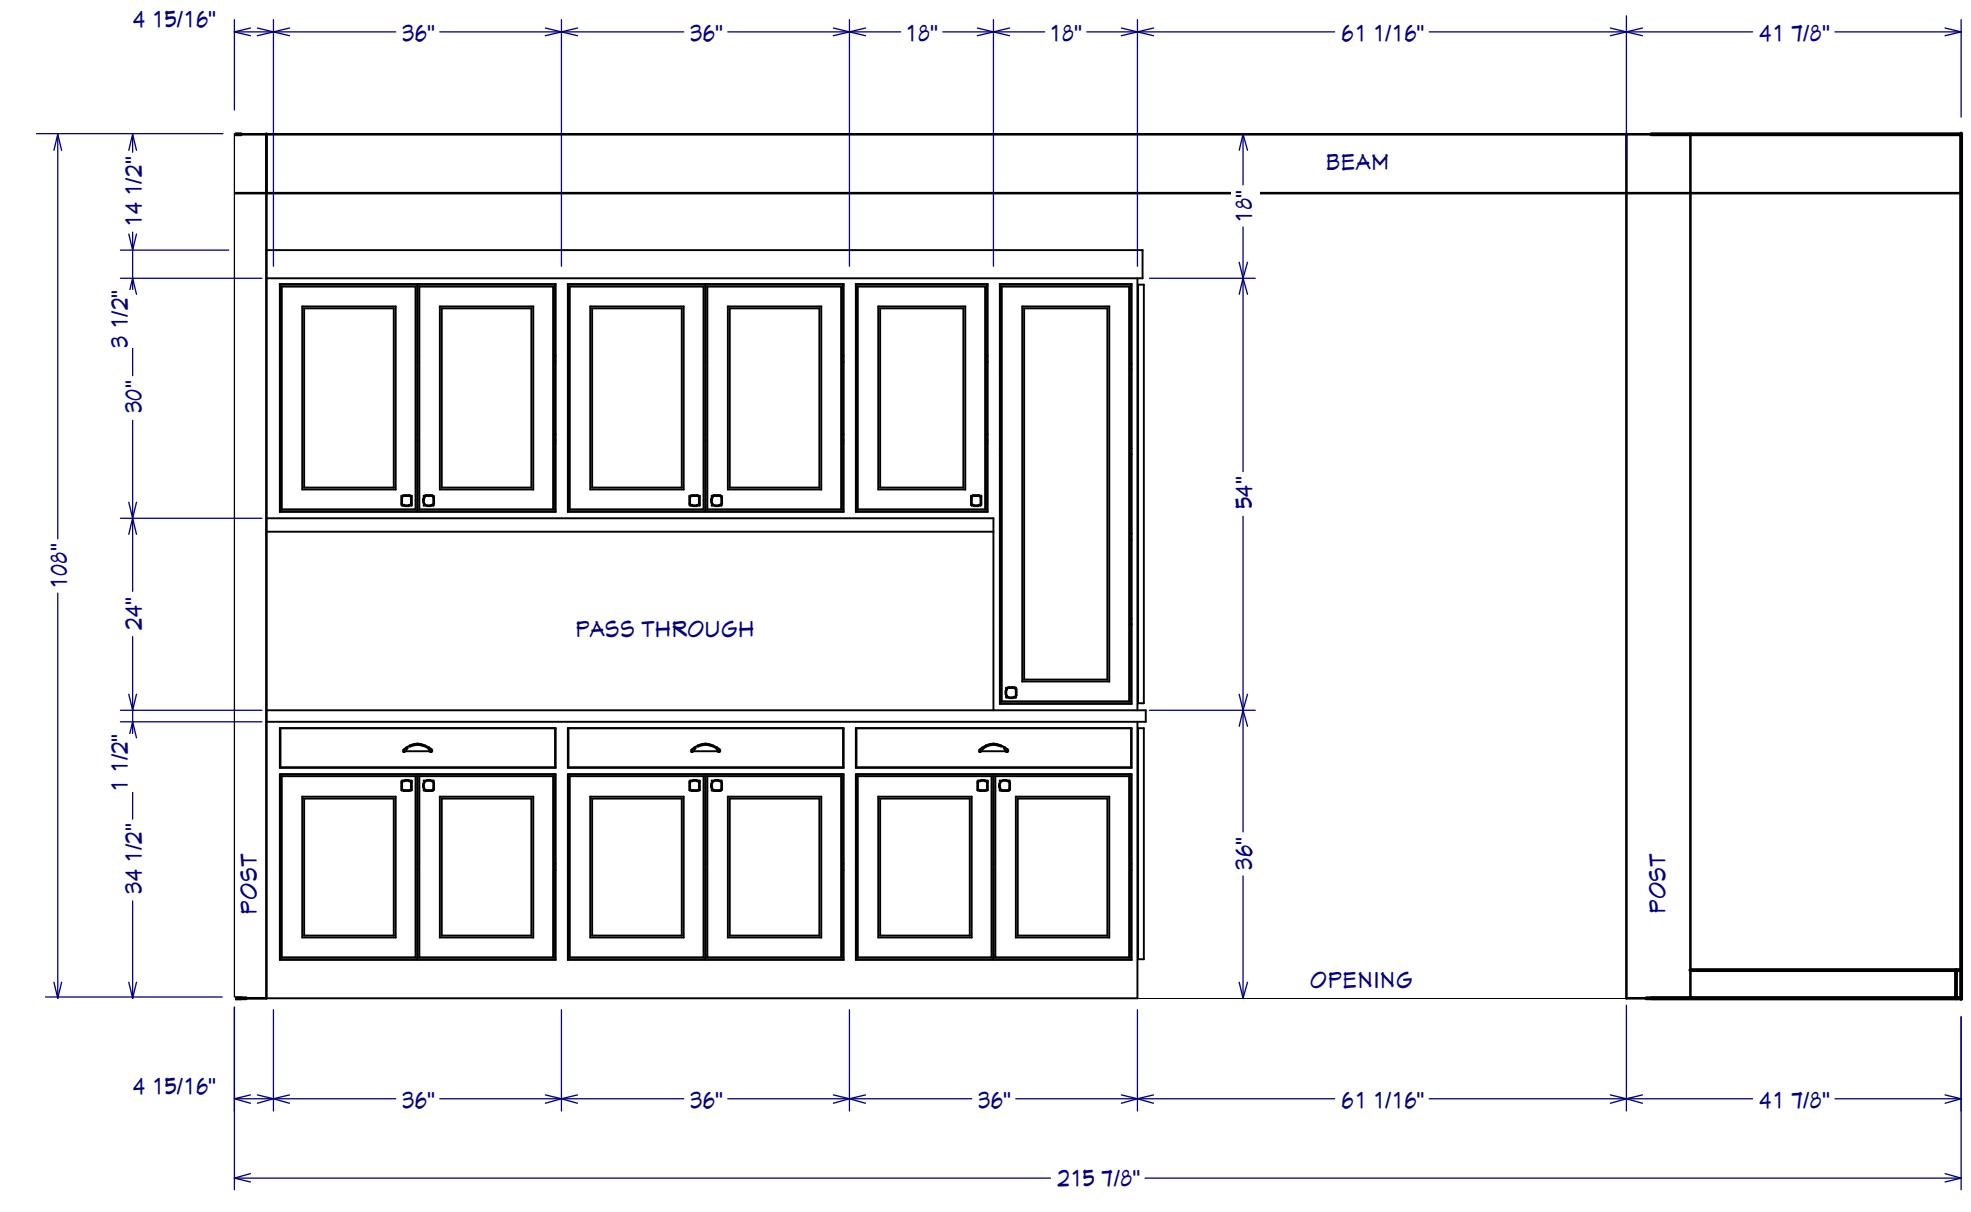

K3 PENINSULA WALL ELEVATION
1/4" : 1'

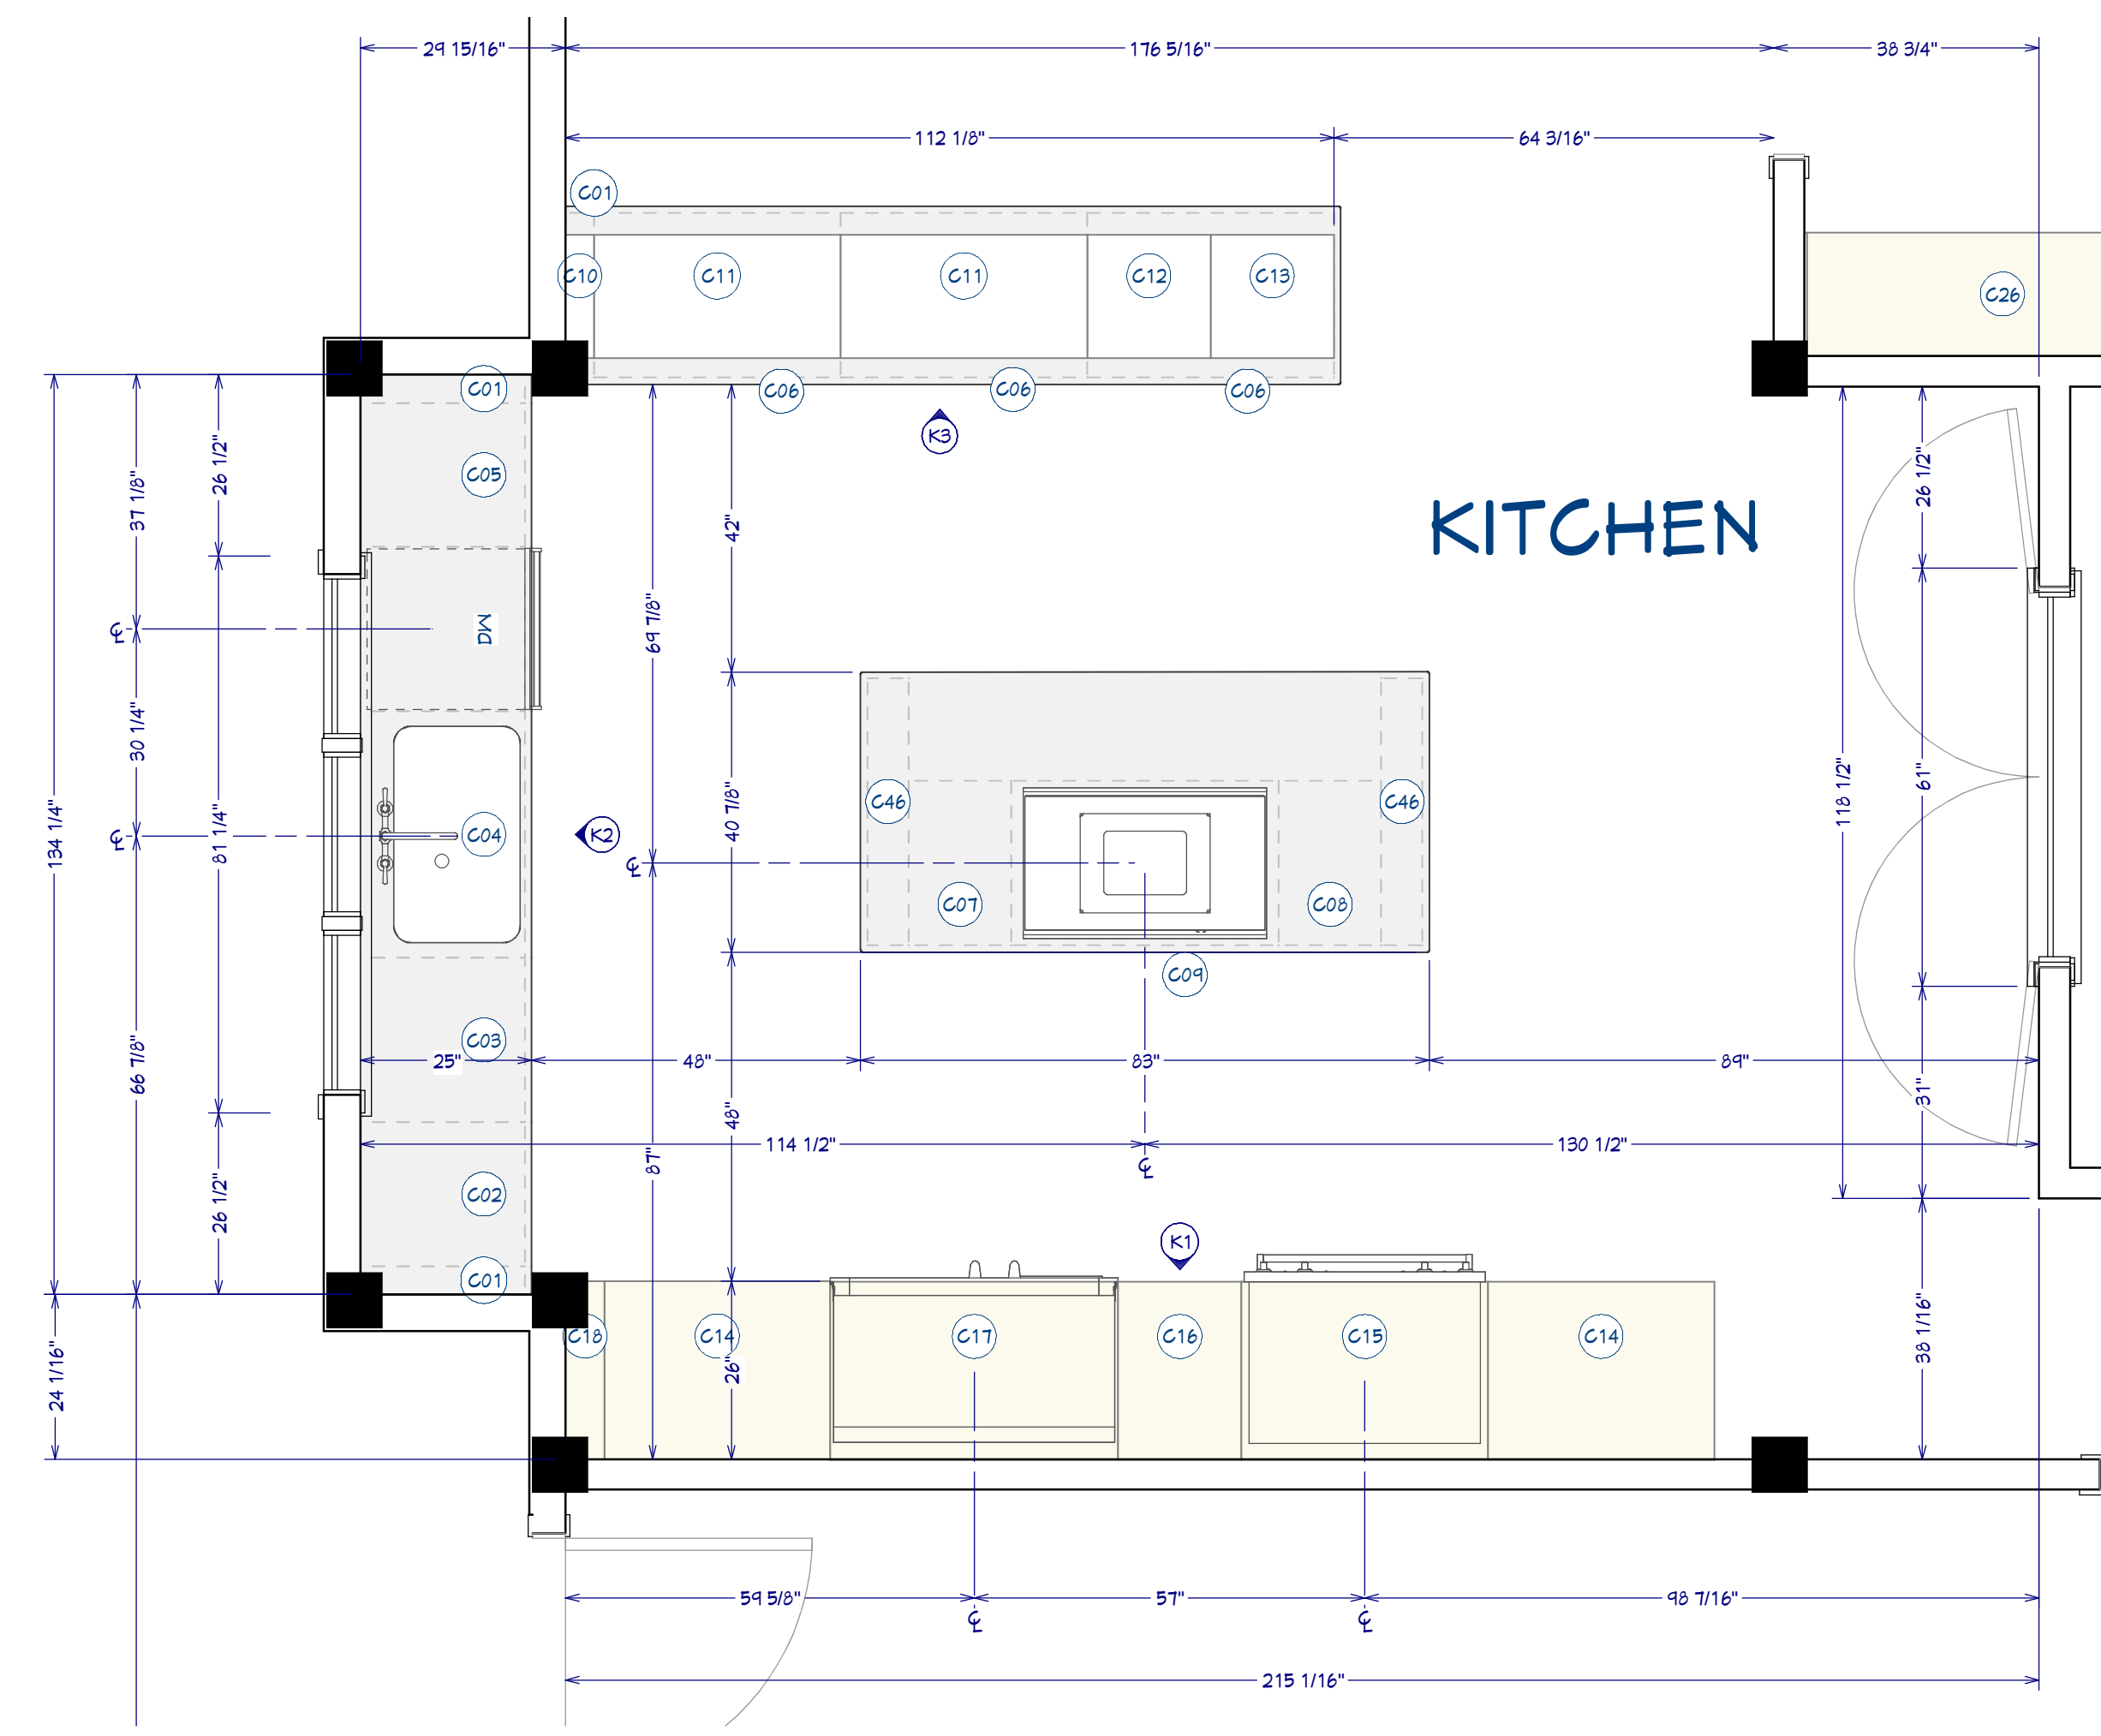

KITCHEN PLAN
1/2" : 1'



KITCHEN PERSPECTIVE
NO SCALE



NUMBER	DATE	REVISION	DESCRIPTION

**TIMBER FRAME
EXAMPLE**

KITCHEN ELEVATIONS

DRAWINGS PROVIDED BY:
CHIEF ARCHITECT
www.chiefarchitect.com
208.292.3400

DATE:

6/1/2015

SCALE:

SHEET:

A10